


TYPICAL ROUGH OPENINGS


DETAIL #02

WINDOW DETAILS

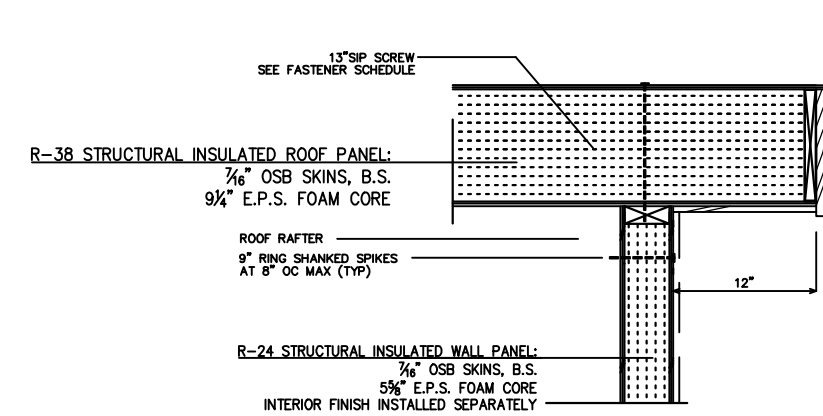


GABLE DETAIL

DETAIL #03

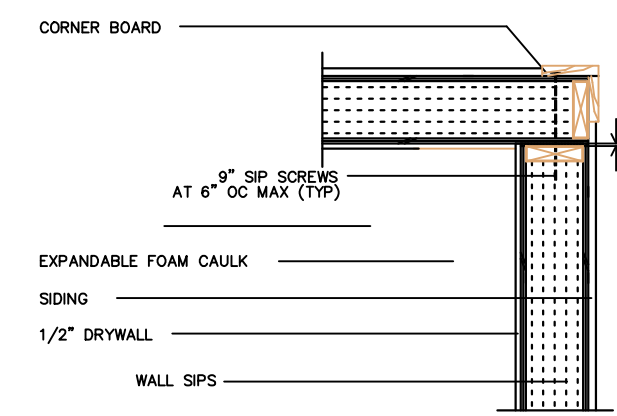

TYPICAL CORNER DETAIL


DETAIL #04

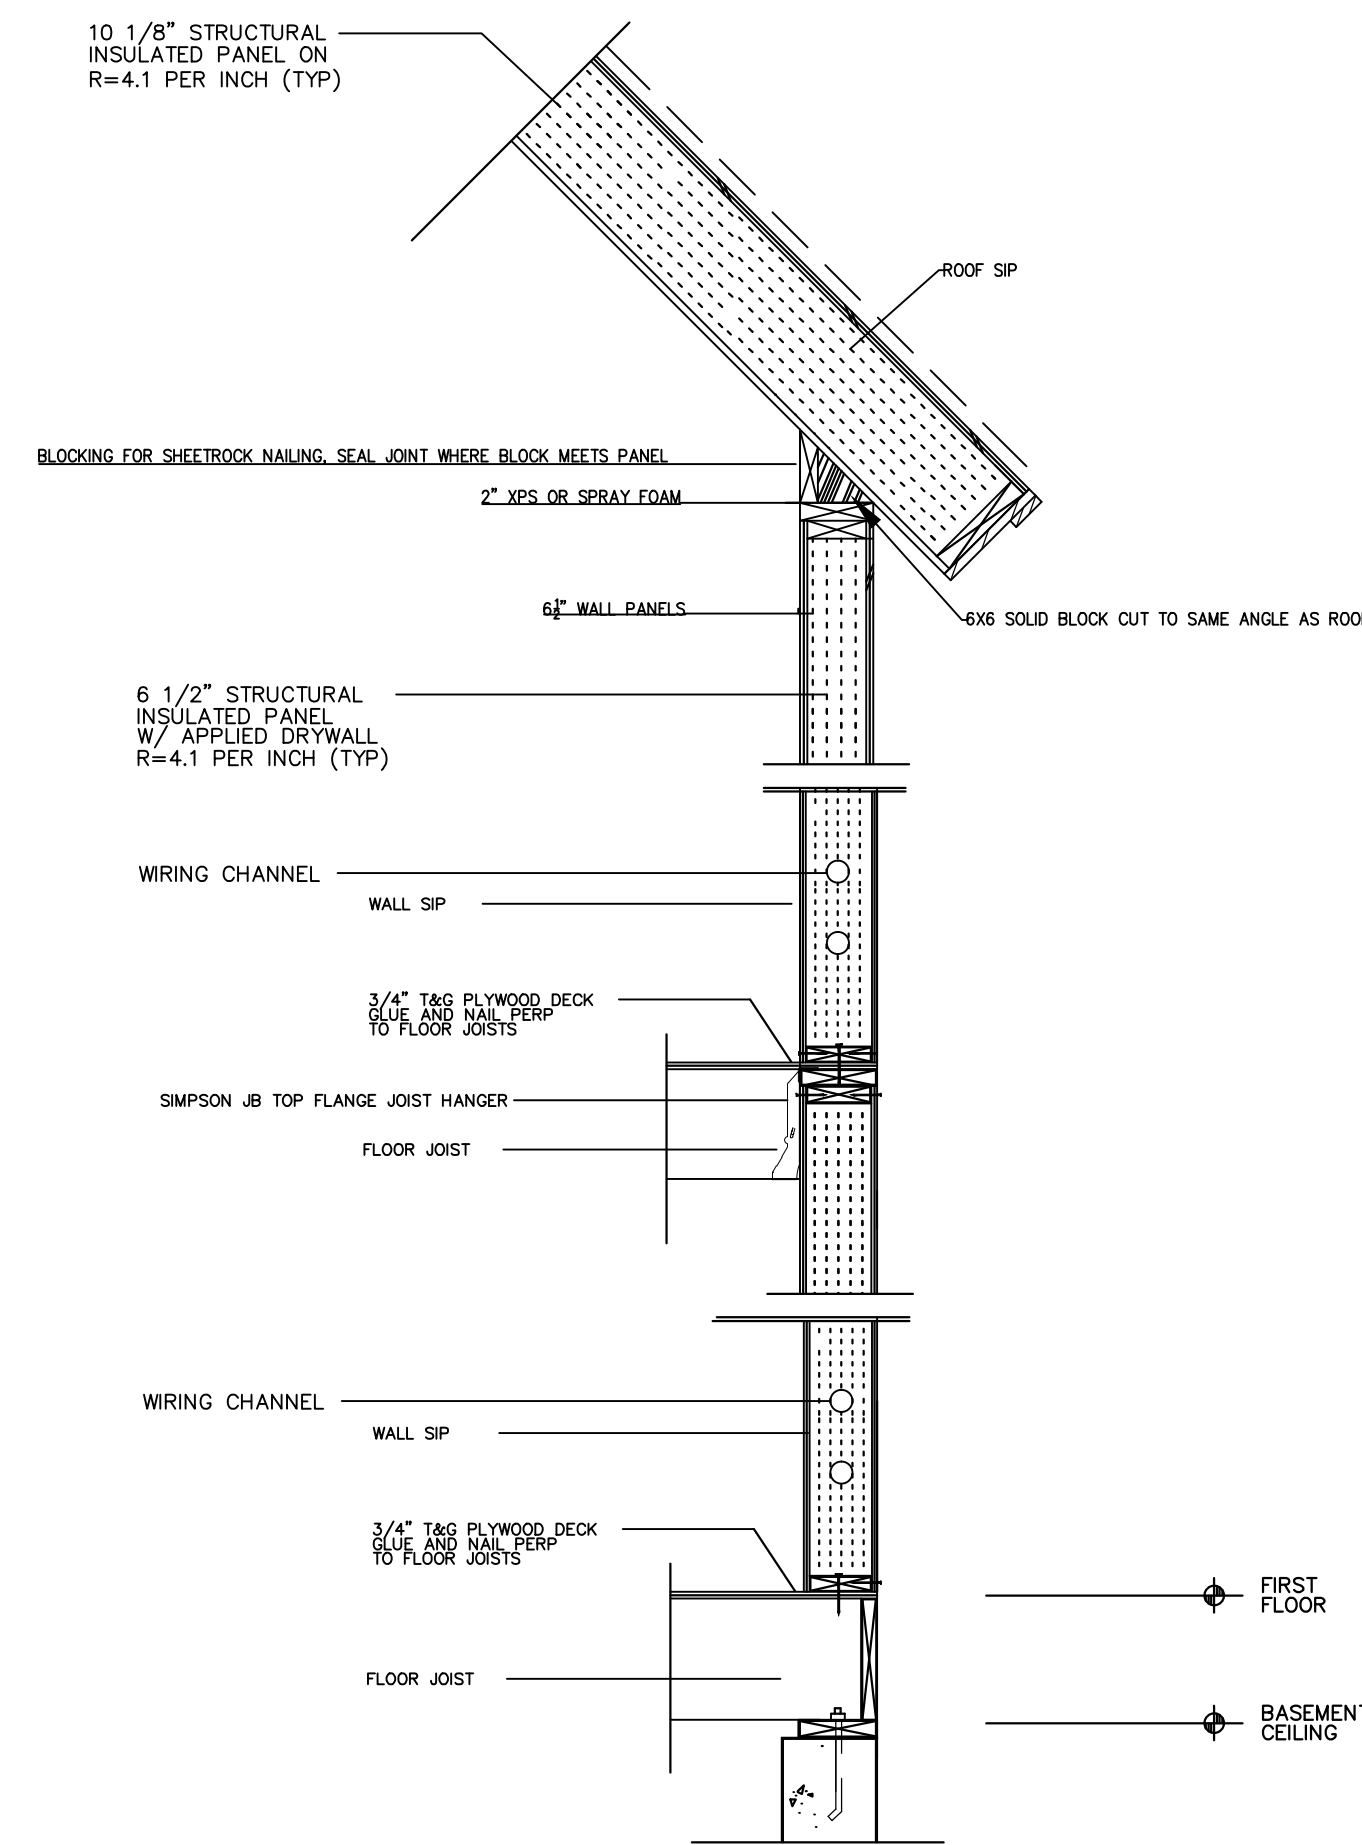

STRUCTURAL SIP WALL DETAIL

SCALE: 1"=1'-0"

DETAIL #01

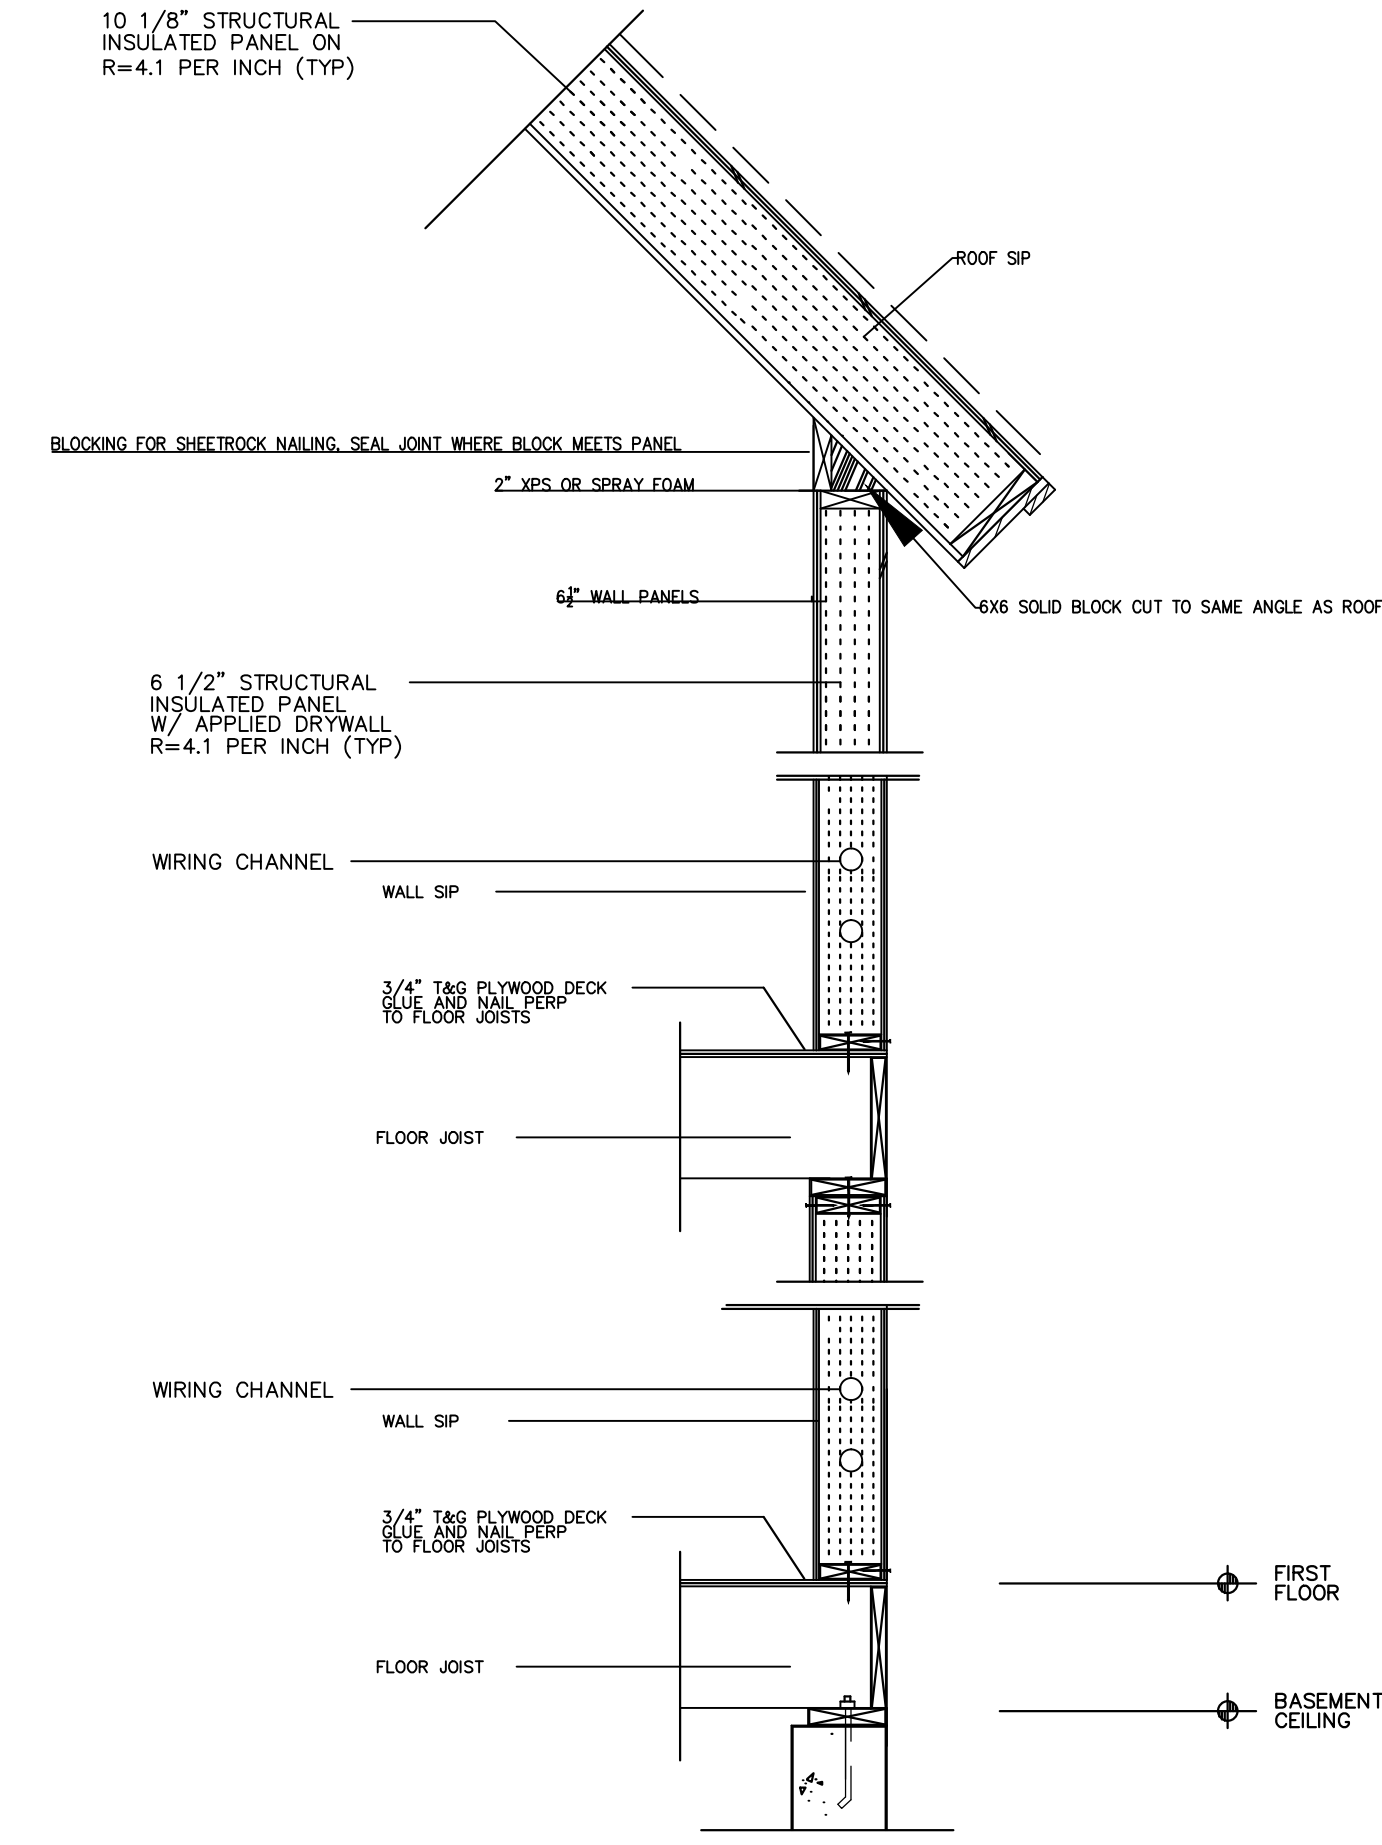

STRUCTURAL SIP WALL DETAIL

SCALE: 1"=1'-0"

DETAIL #05