



GABLE DETAIL

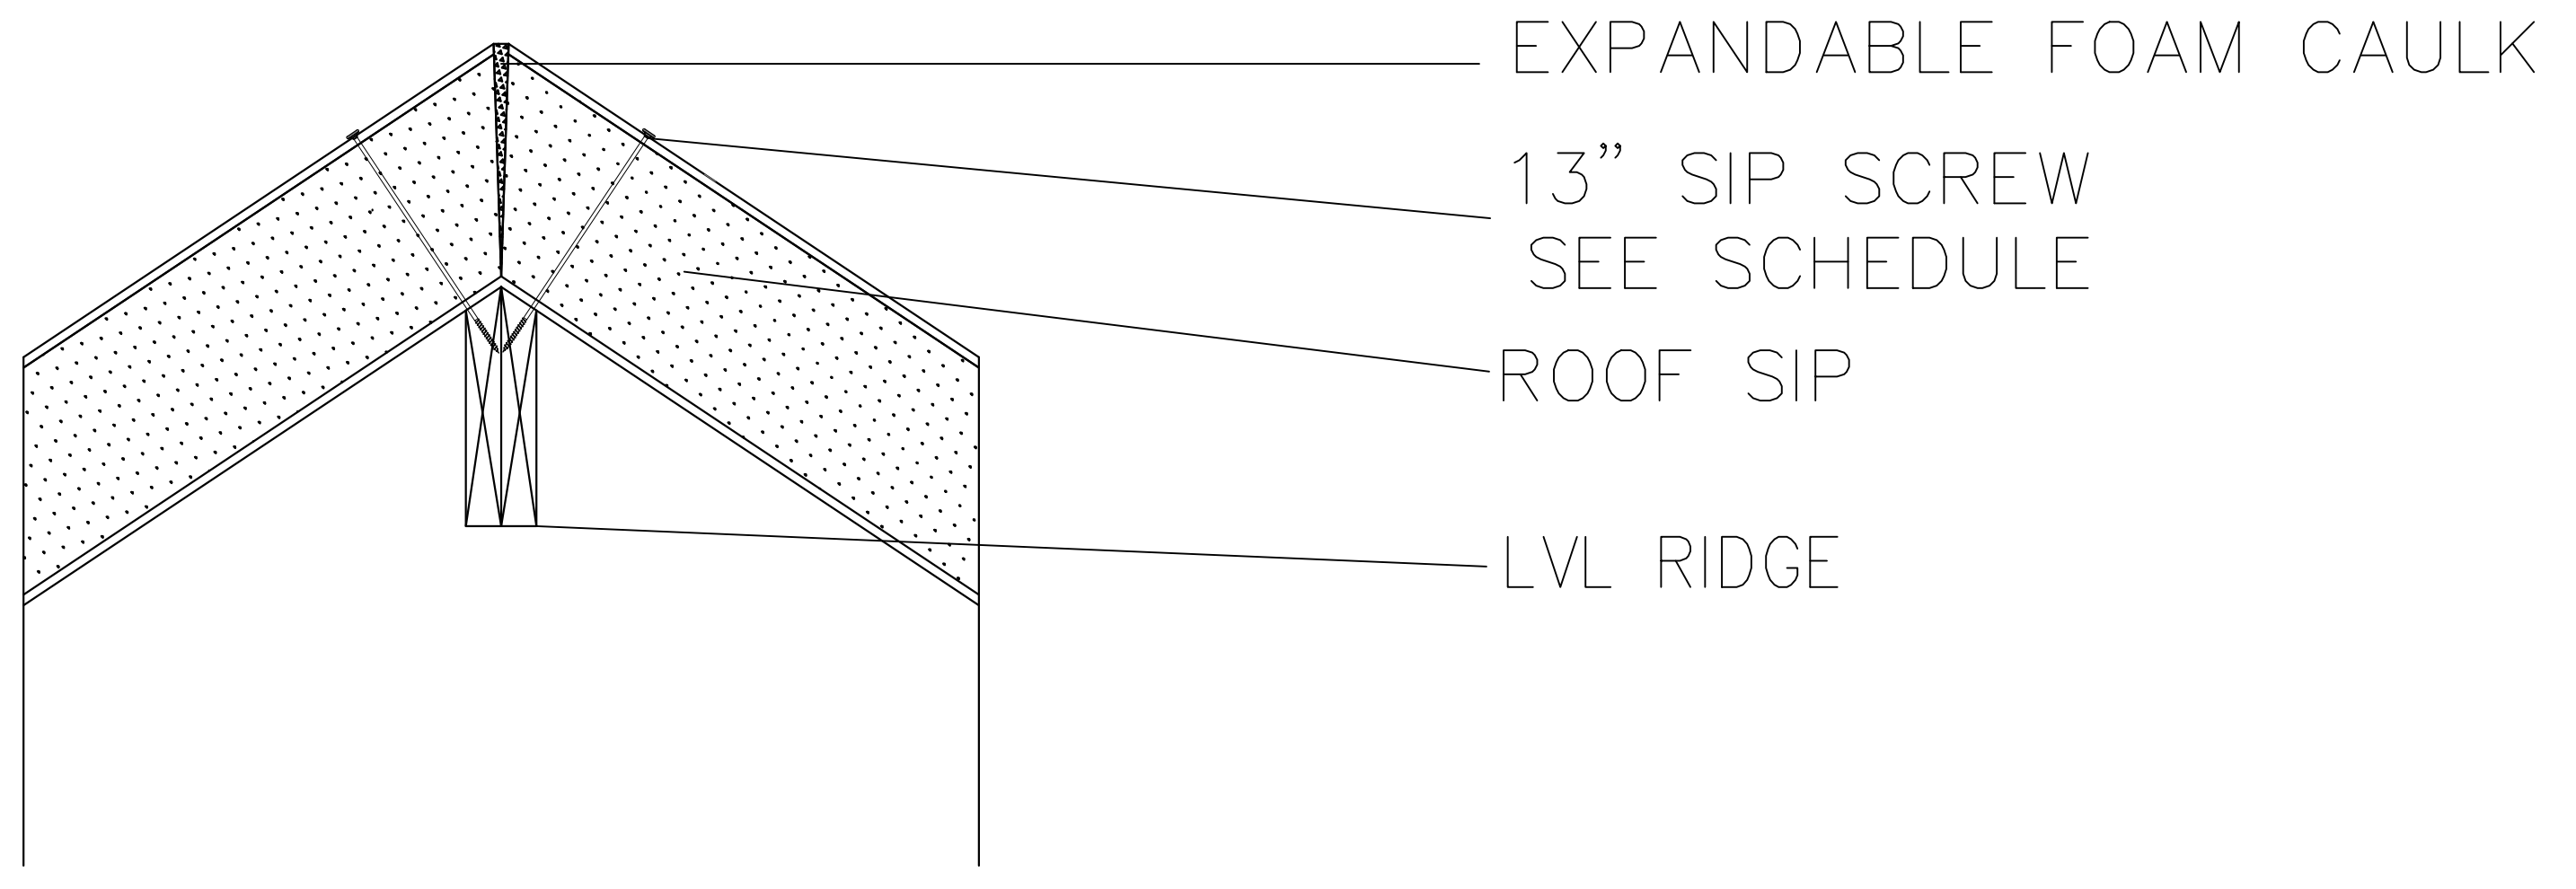

RIDGE DETAIL

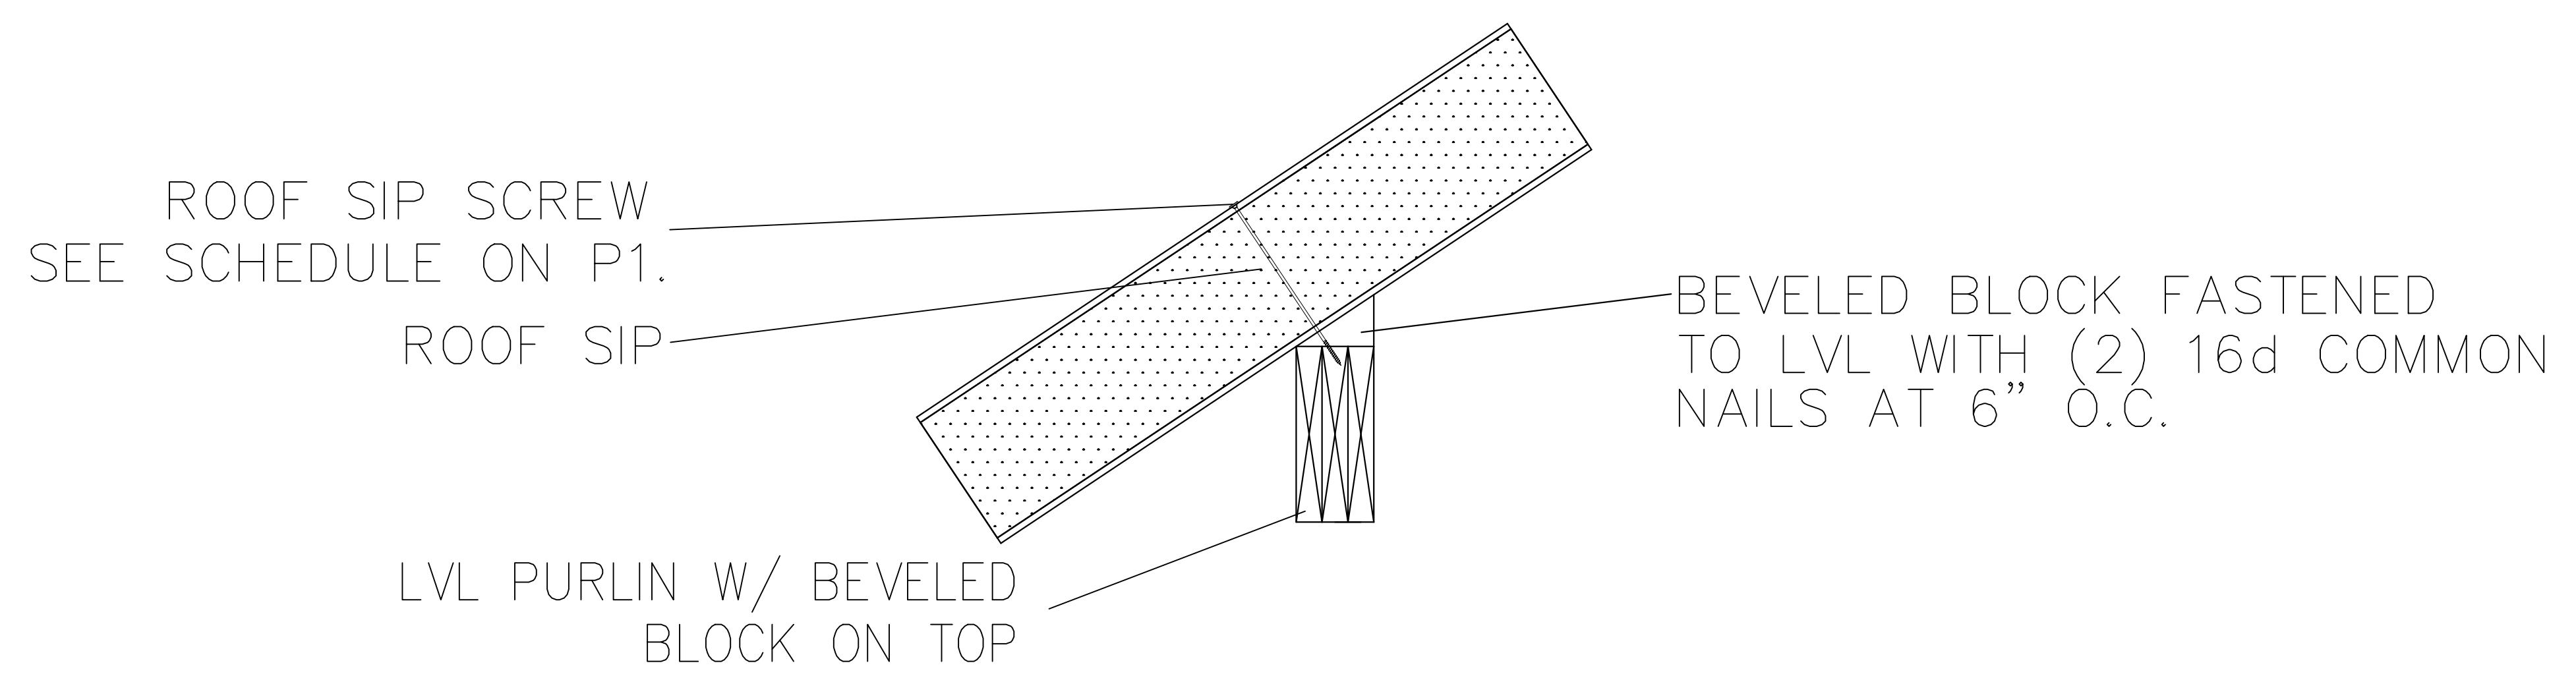

DETAIL 3/P3-PURLIN DETAIL

DRAWN BY: KPM

REVISION #: 1

STRUCTURAL
 ROOF DETAILS

DATE:
 AUG 26, 2022

SCALE:
 SCALE

SHEET: OF X

P5

FILE:
 STRUCTURAL