

DETAILS CATALOGUE



A division of Mortise & Tenon LLC



TABLE OF CONTENTS




Foam Laminates
of Vermont


A division of Mortise & Tenon LLC

TABLE OF CONTENTS	2
TERMINOLOGY	3
TYPICAL WALL ASSEMBLY	4
EAVES	5
SQUARE FASCIA	
PLUMB FASCIA	
SECOND FLOOR	10
FLOOR W/ OUT CAVITY	
FLOOR W/ BUILDUP	
GROUND FLOOR	15
FRAMED FLOOR	
SLAB AT FROST WALL	
SLAB INTO NOTCHED FROST WALL	
SLAB W CURB	
SLAB W UNINSULATE CURB	
FLOATING SLAB	
FOOTING W SLAB	
WALKOUT	32
PT.1	
PT.2	
DECK	37
FRAMED FLOOR W/ DECK CONNECTION	

TERMINOLOGY

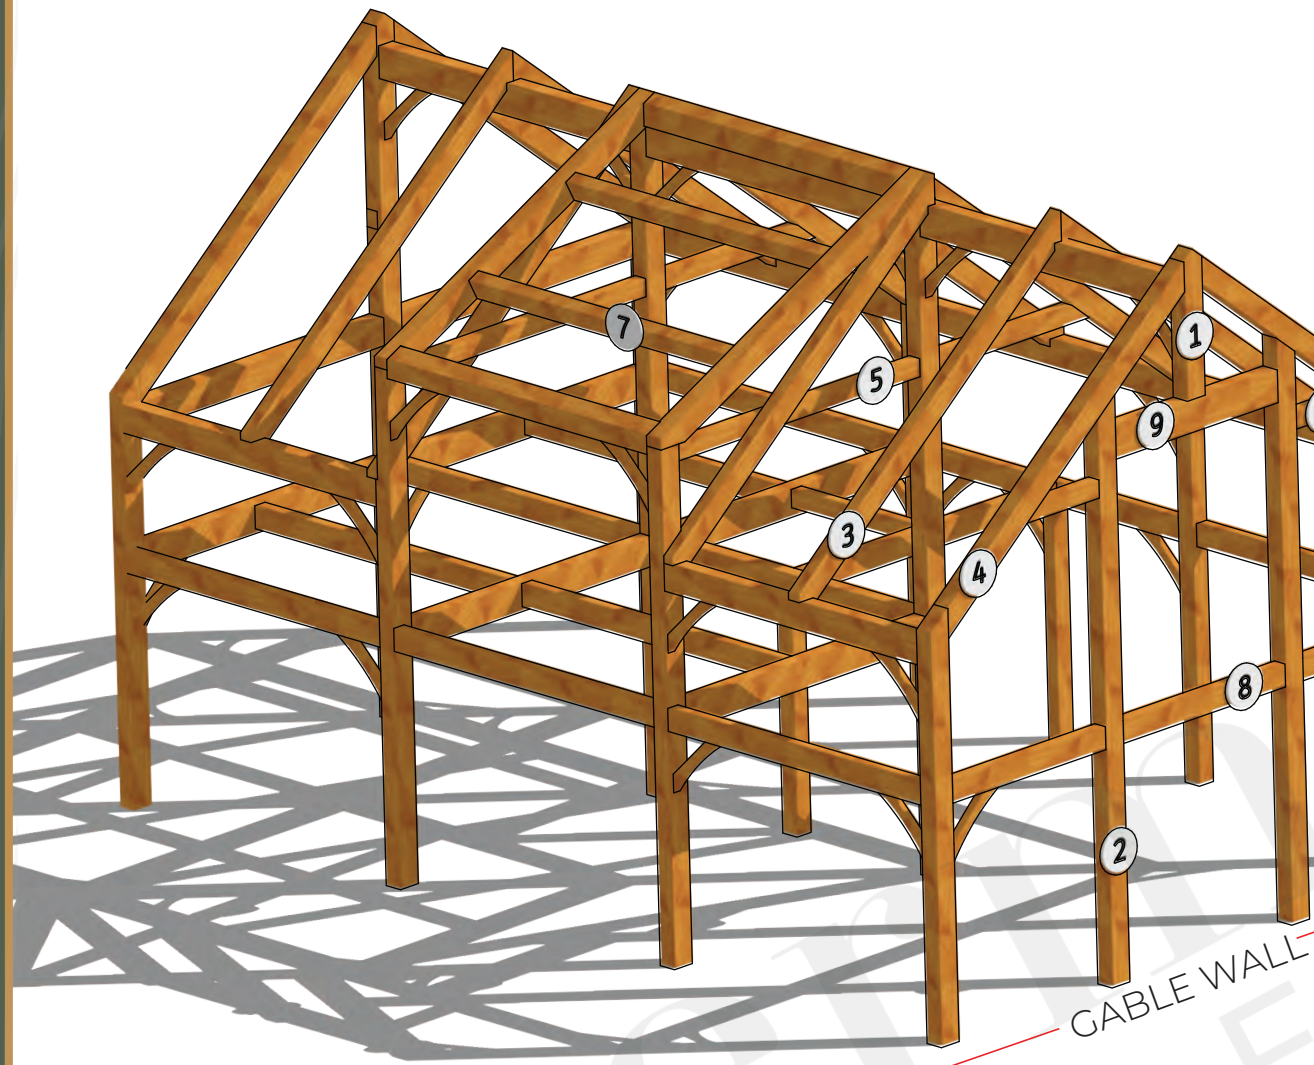


- 1 KING POST
- 2 QUEEN POST, Bent Post
- 3 COMMON RAFTER, Rafter
- 4 PRINCIPLE RAFTER, Bent, Rafter
- 5 UPPER GABLE TIE, Collar Tie
- 6 PANEL NAILER, Collar, Tie, Upper Gable Tie
- 7 PURLIN
- 8 LOWER BENT GIRT, Outside Joist
- 9 UPPER BENT GIRT, Header, Top, Connecting Girt
- 10 RAFTER TIE, Panel Nailer, Upper Gable Tie, Beam

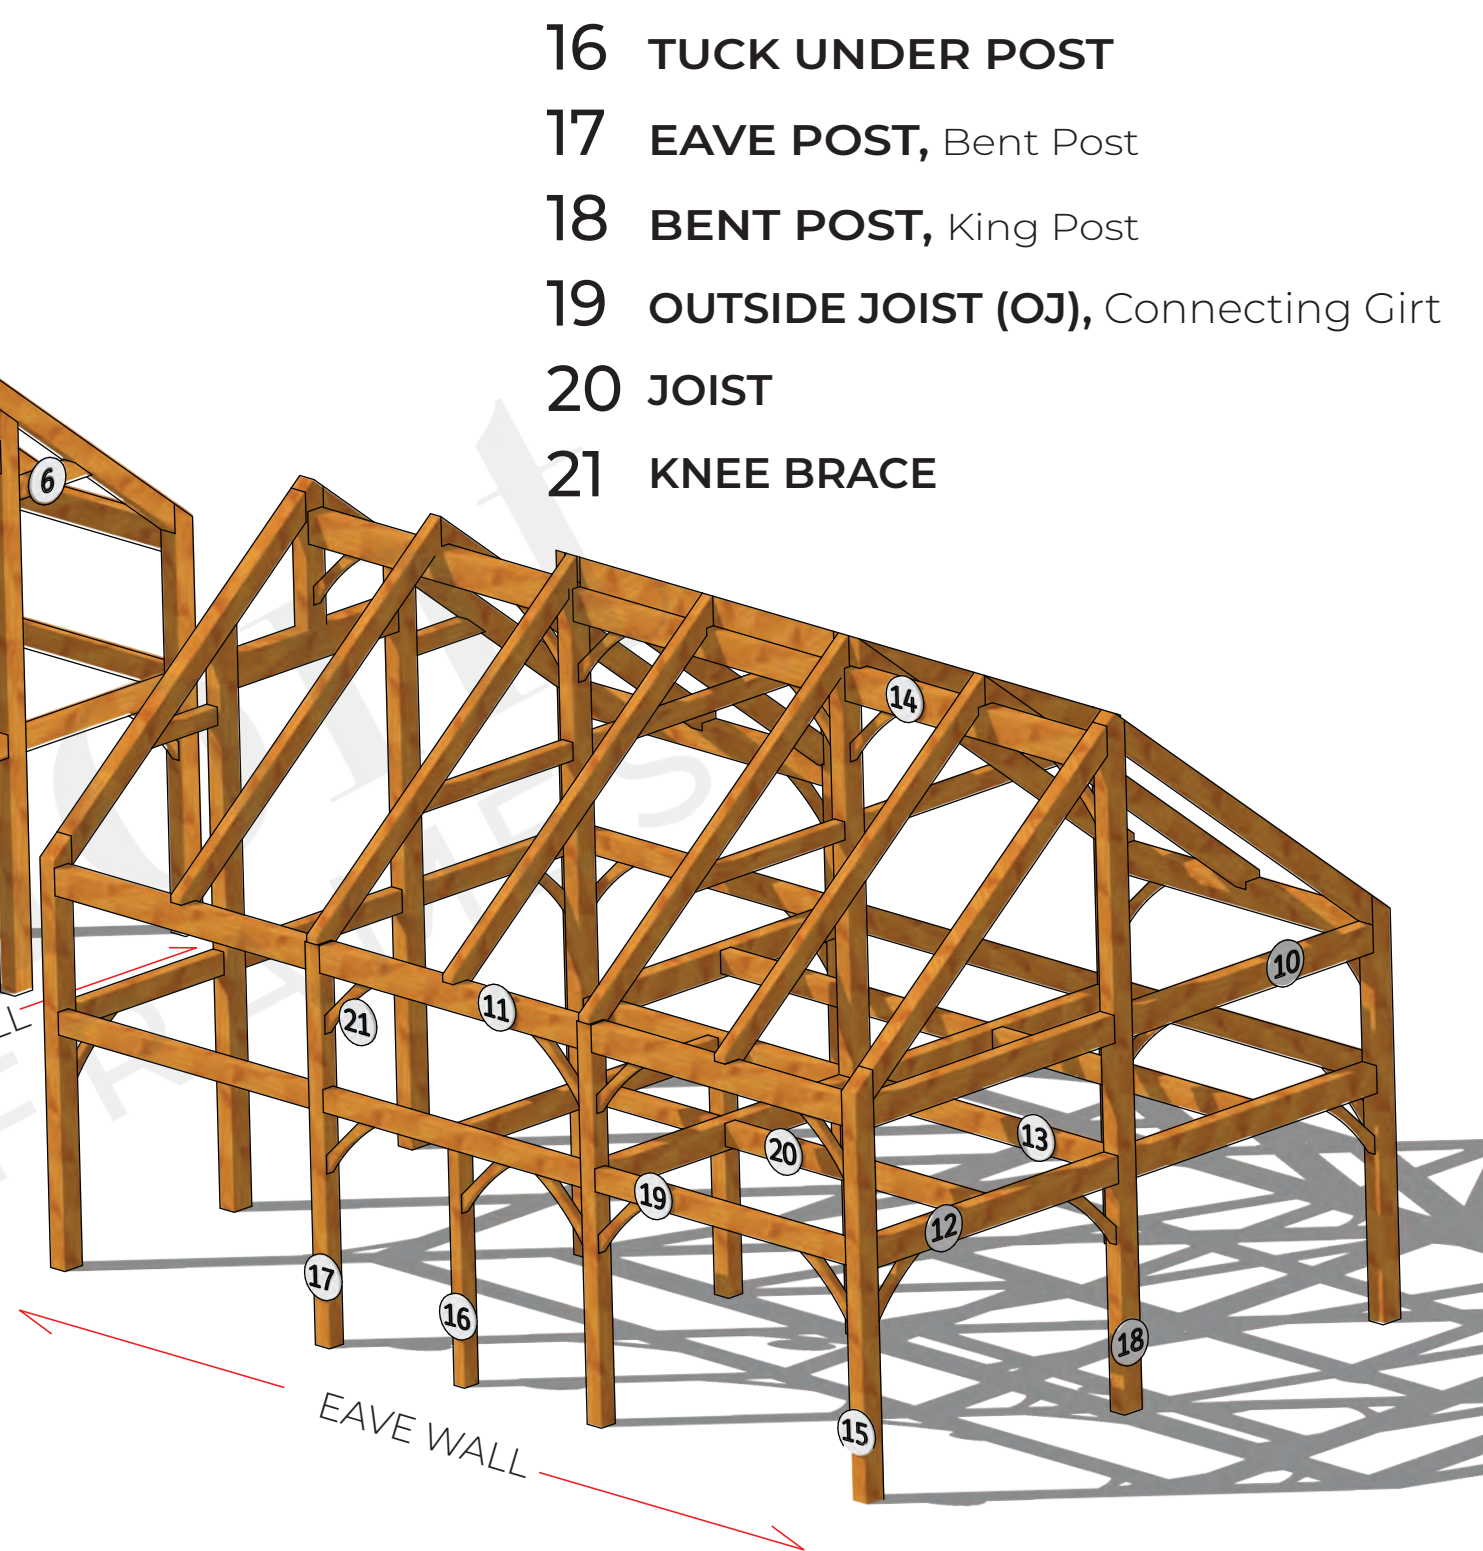

- 11 TOP PLATE, Upper Connecting Girt (CG)
- 12 LOWER BENT GIRT, Hanger
- 13 POST JOINTS (PJ), Joist
- 14 RIDGE BEAM, Ridge
- 15 CORNER POST, Bent, Post, Post Turned Up

- 16 TUCK UNDER POST
- 17 EAVE POST, Bent Post
- 18 BENT POST, King Post
- 19 OUTSIDE JOIST (OJ), Connecting Girt
- 20 JOIST
- 21 KNEE BRACE

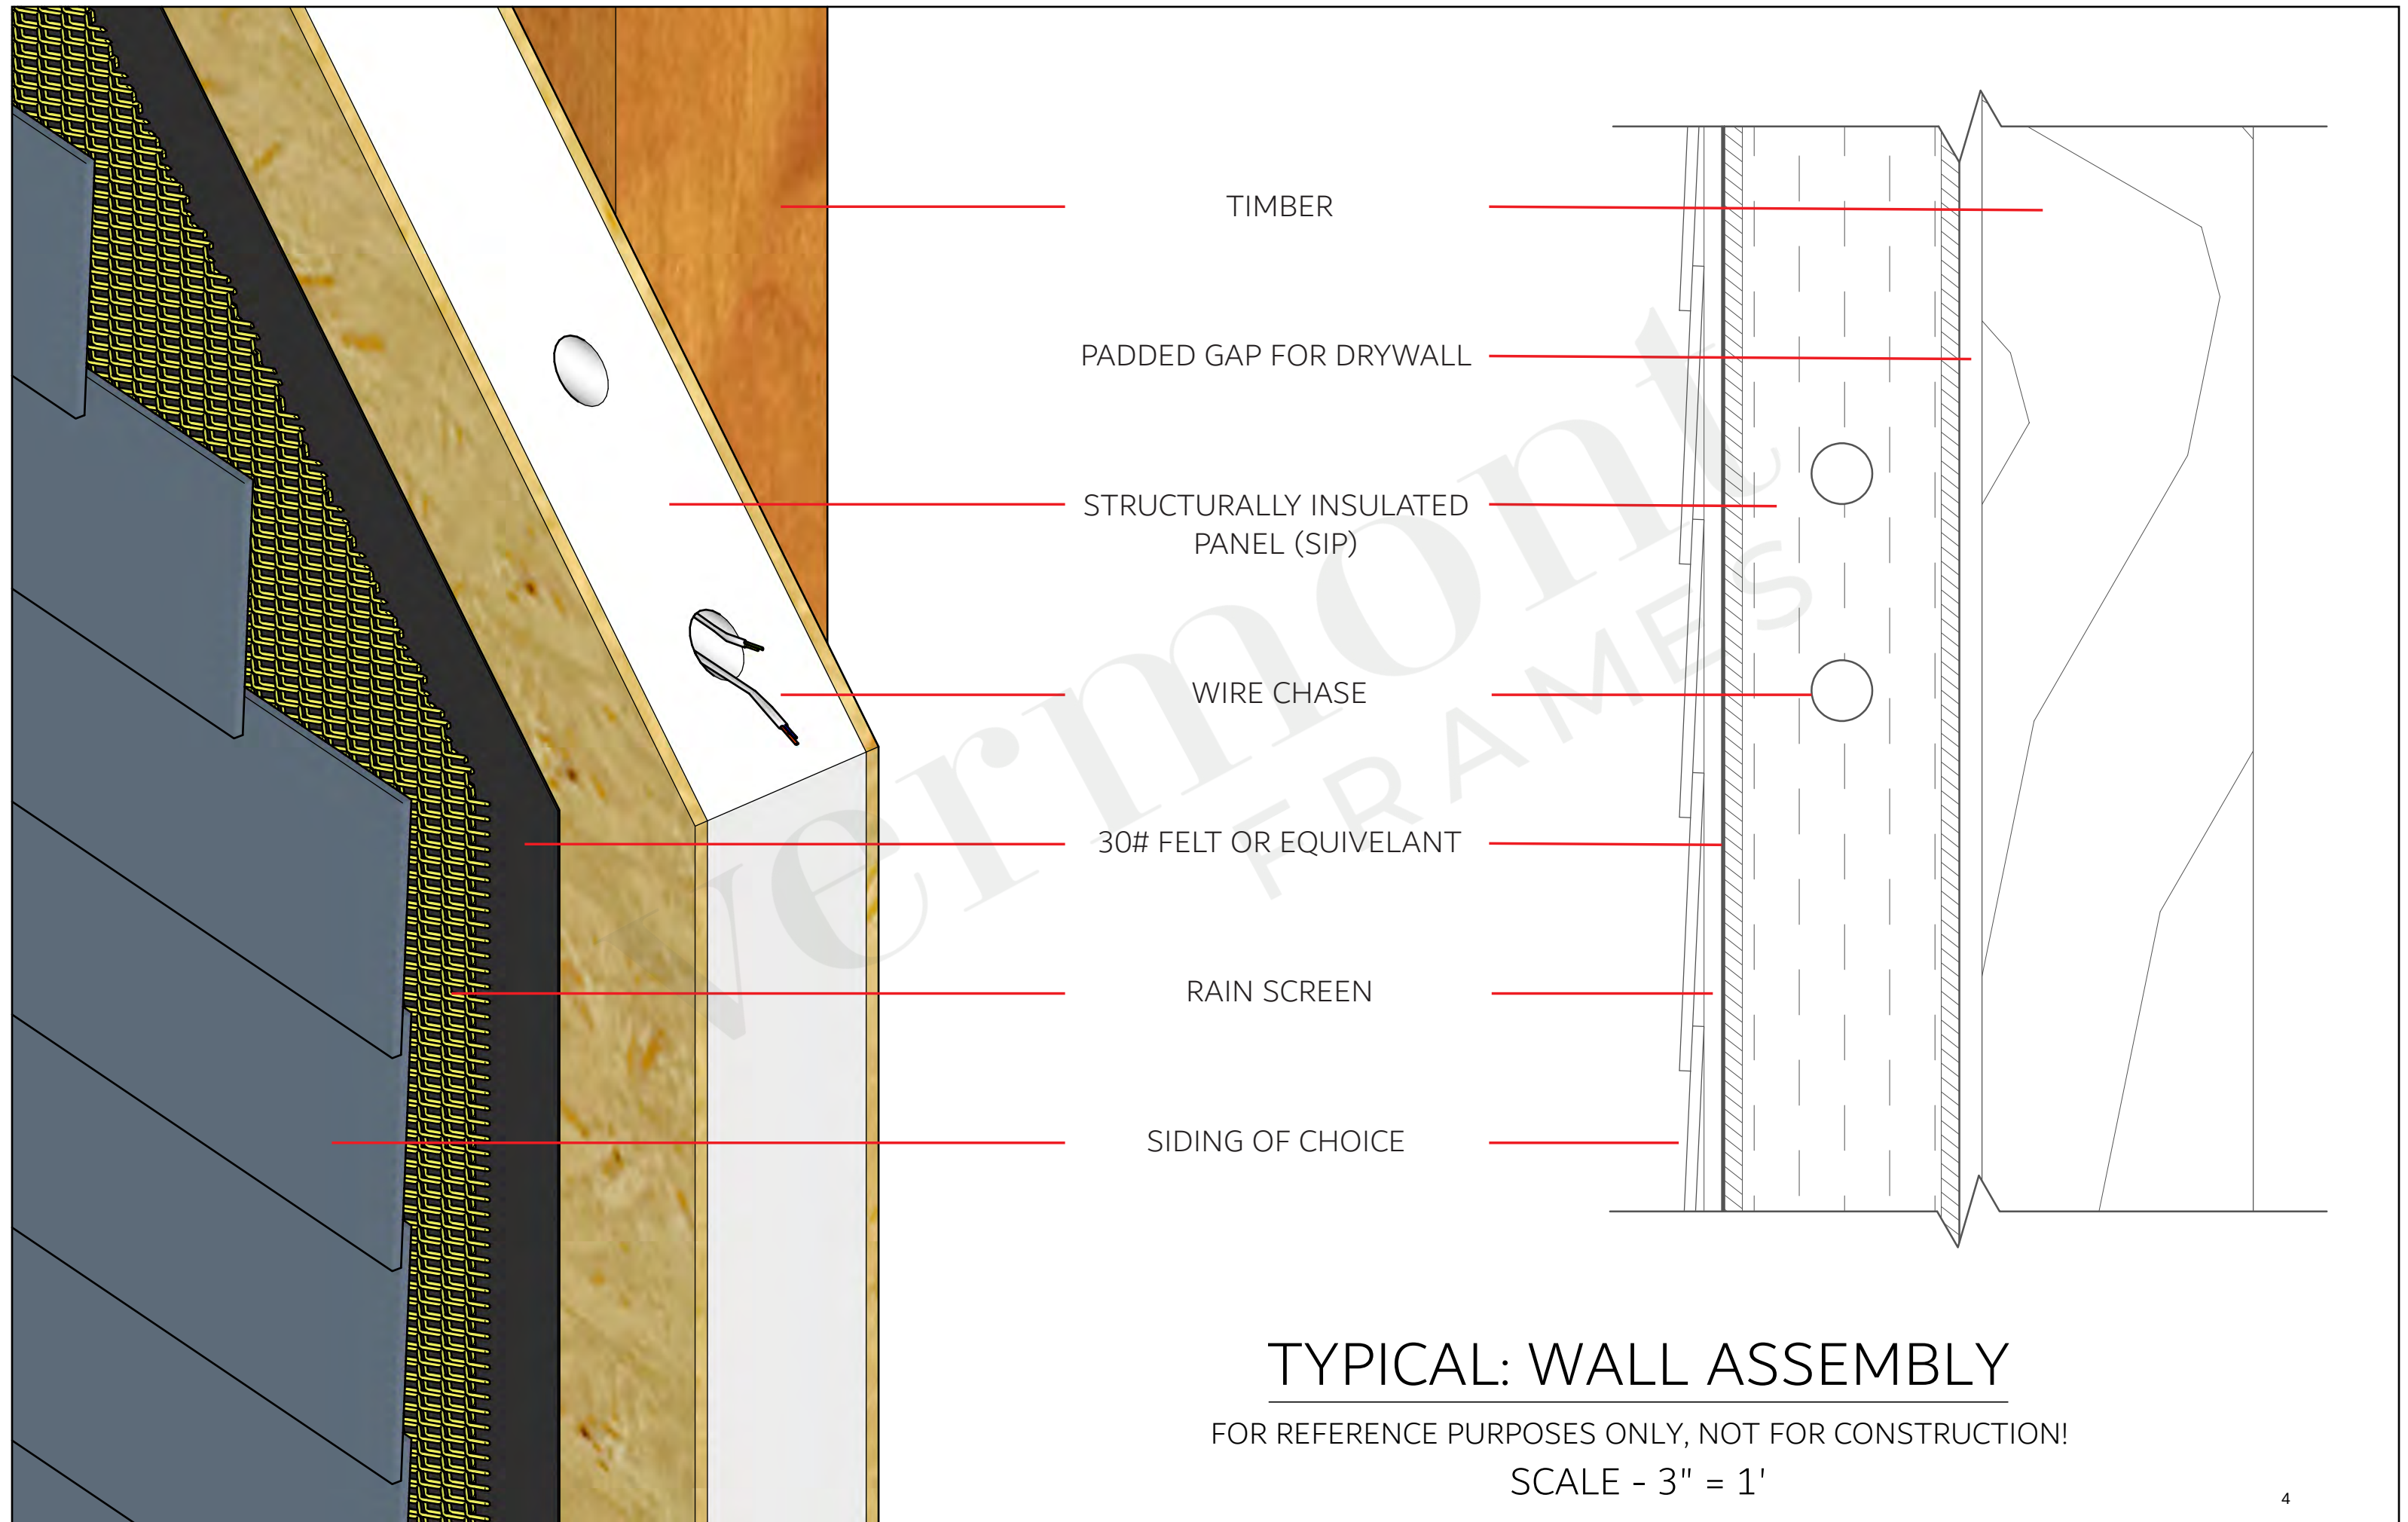

TIMBER

PADDED GAP FOR DRYWALL

STRUCTURALLY INSULATED
PANEL (SIP)

WIRE CHASE

30# FELT OR EQUIVELANT

RAIN SCREEN


SIDING OF CHOICE

TYPICAL: WALL ASSEMBLY

FOR REFERENCE PURPOSES ONLY, NOT FOR CONSTRUCTION!

SCALE - 3" = 1'


EAVES

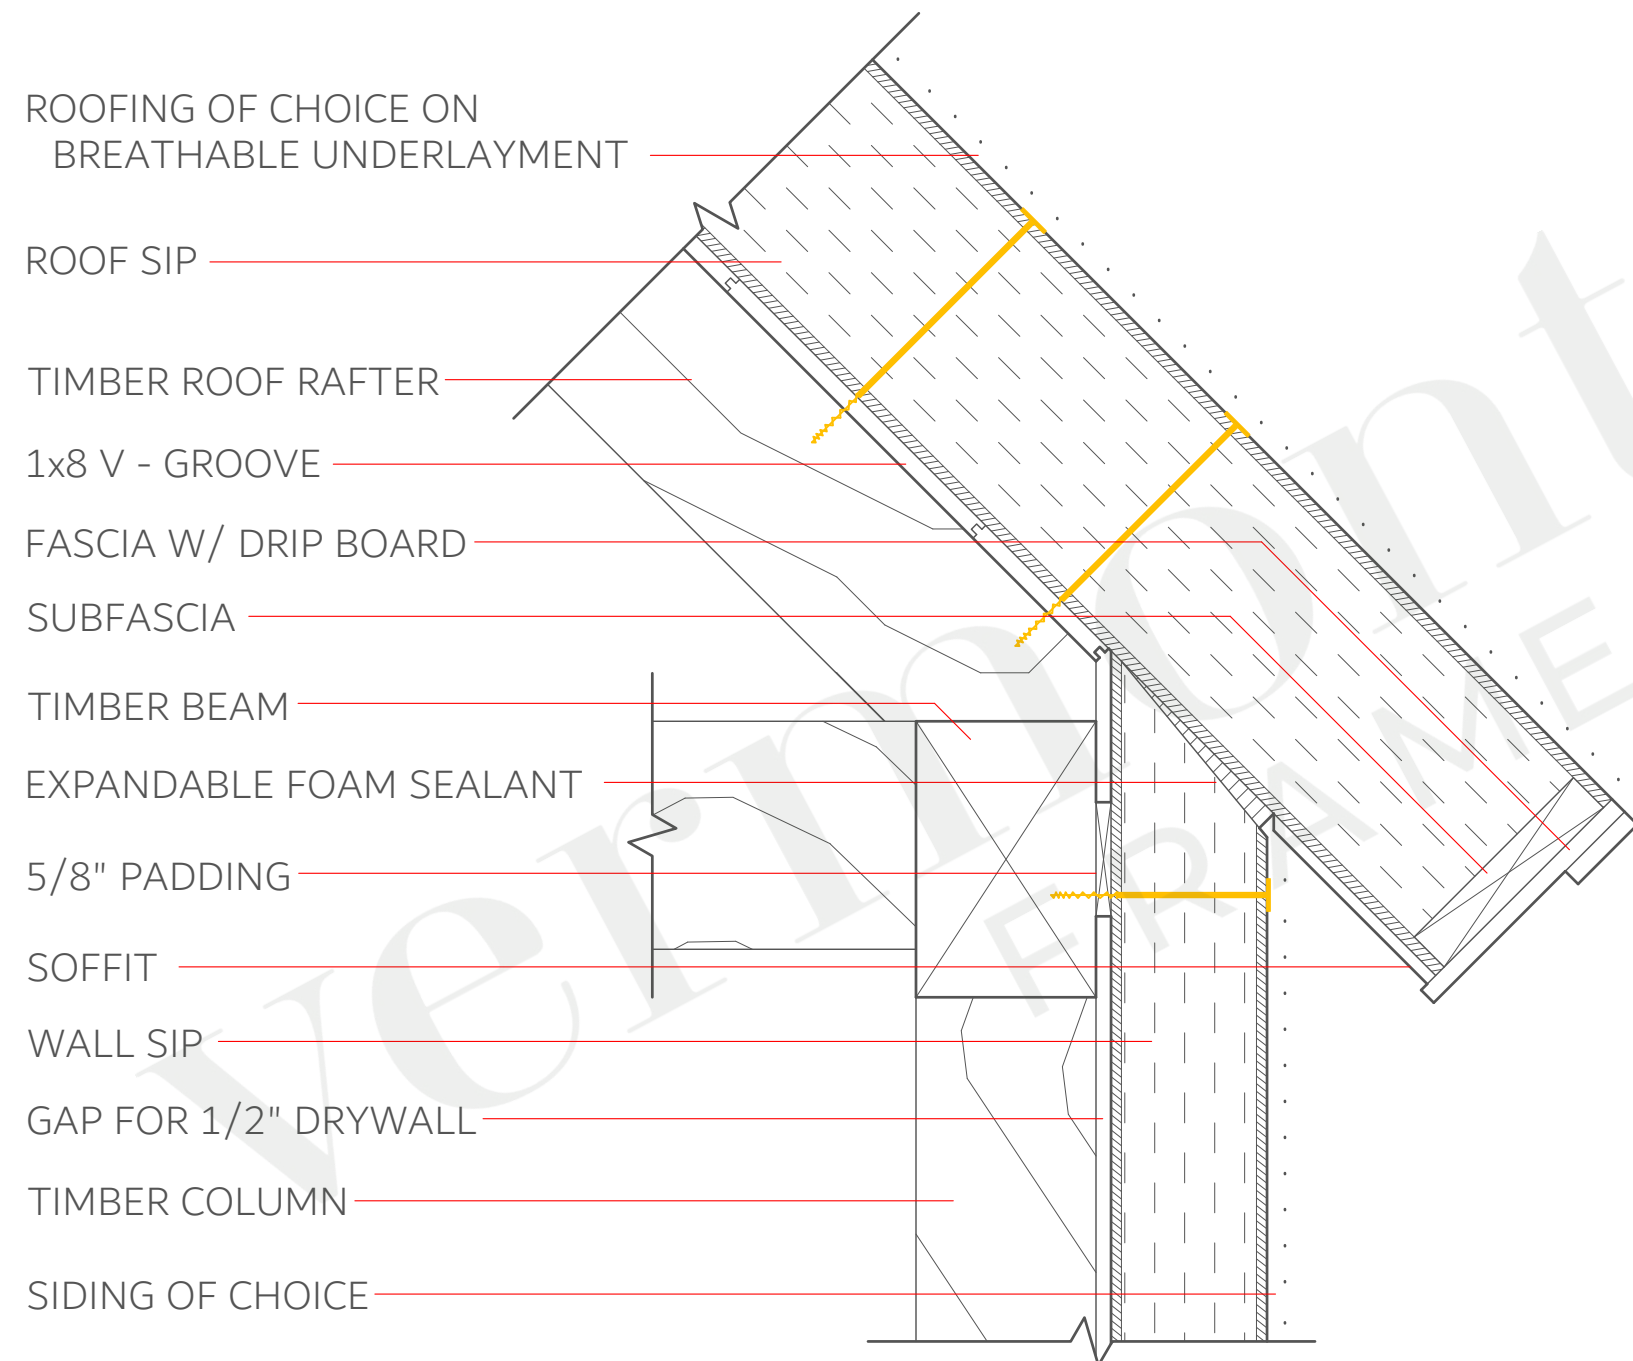

TYPICAL: SQUARE FASCIA


FOR REFERENCE PURPOSES ONLY, NOT FOR CONSTRUCTION!

SCALE - 1 1/2" = 1'

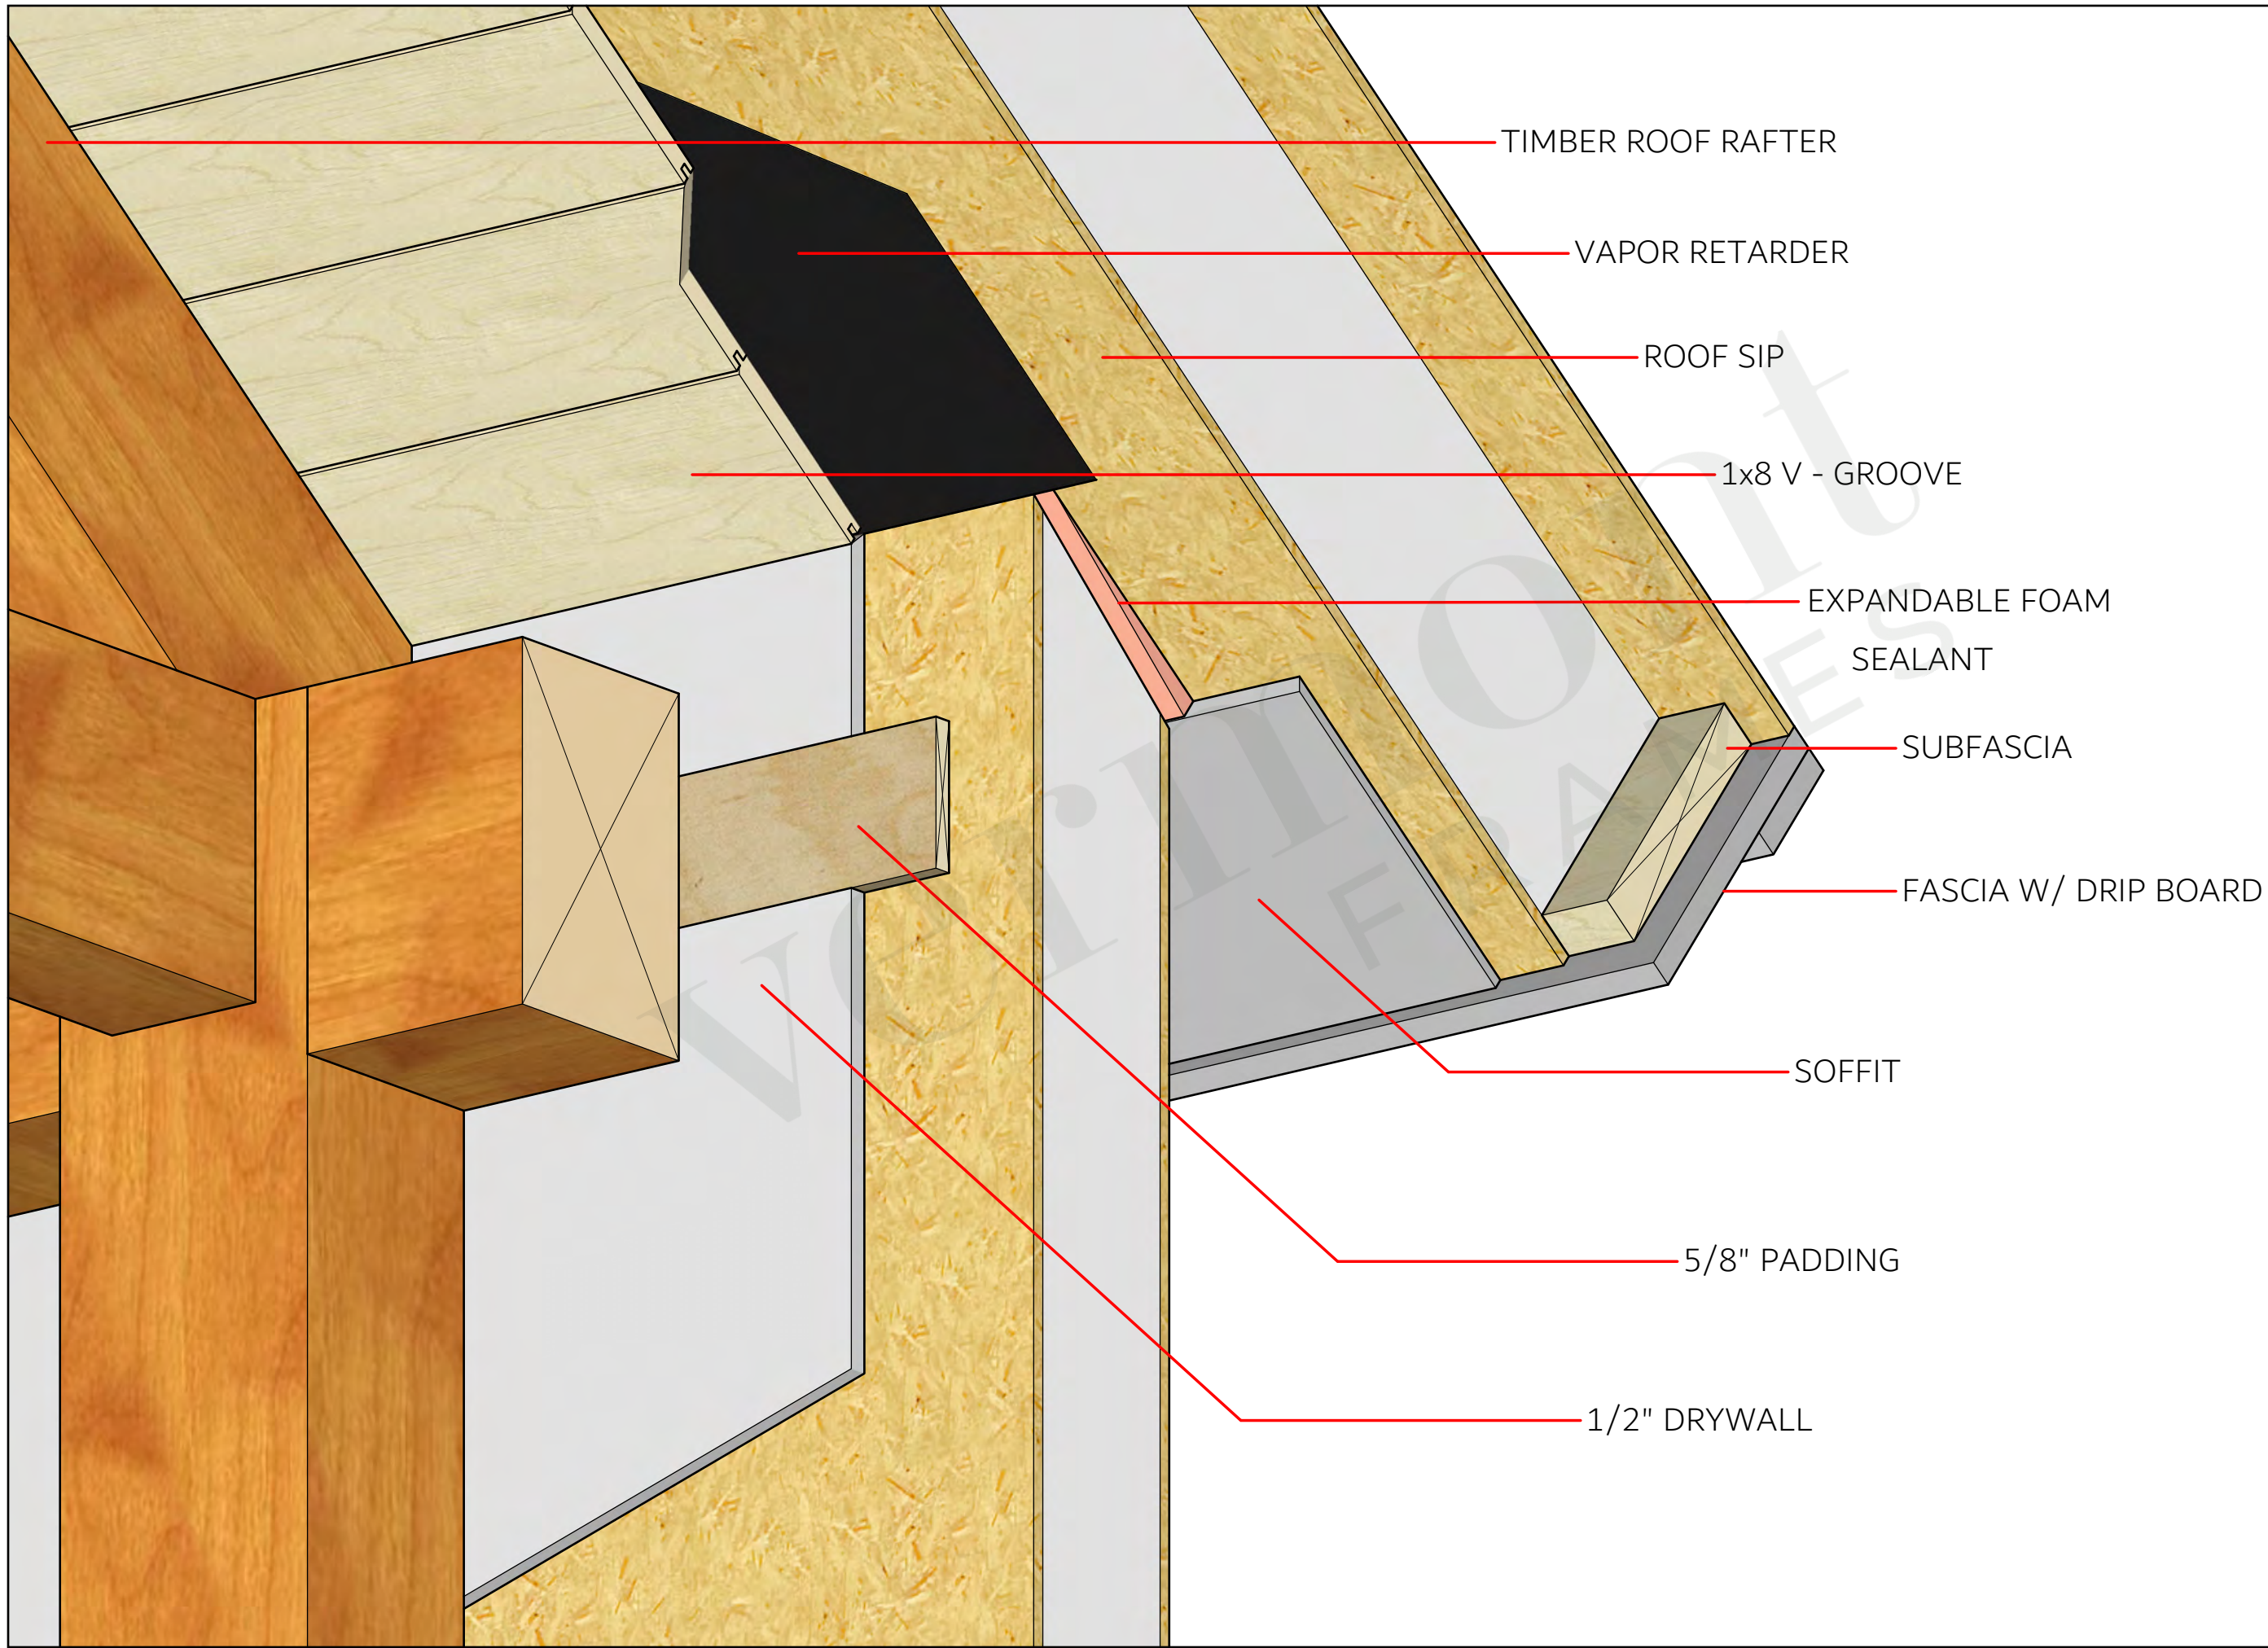

TYPICAL: SQUARE FASCIA


FOR REFERENCE PURPOSES ONLY, NOT FOR CONSTRUCTION!

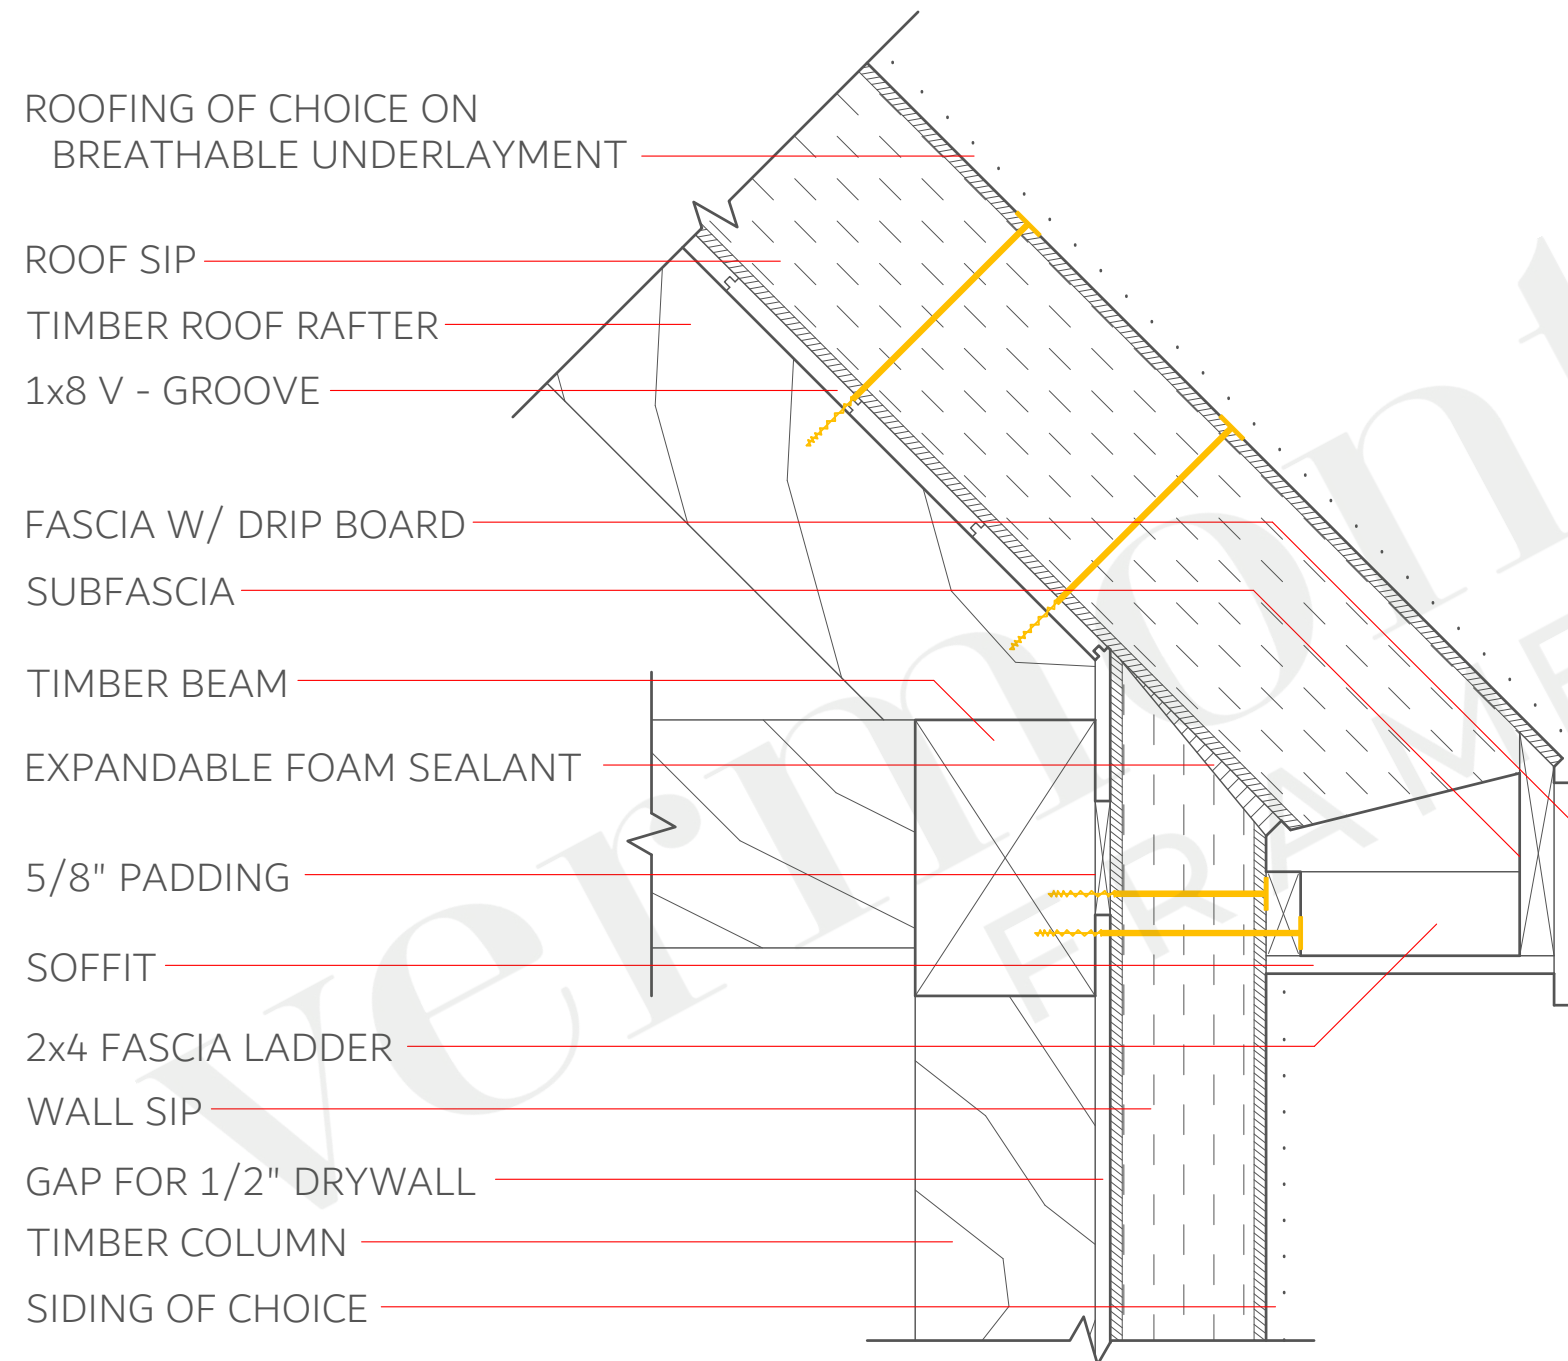

TYPICAL: PLUMB FASCIA

FOR REFERENCE PURPOSES ONLY, NOT FOR CONSTRUCTION!


SCALE - 1 1/2" = 1'

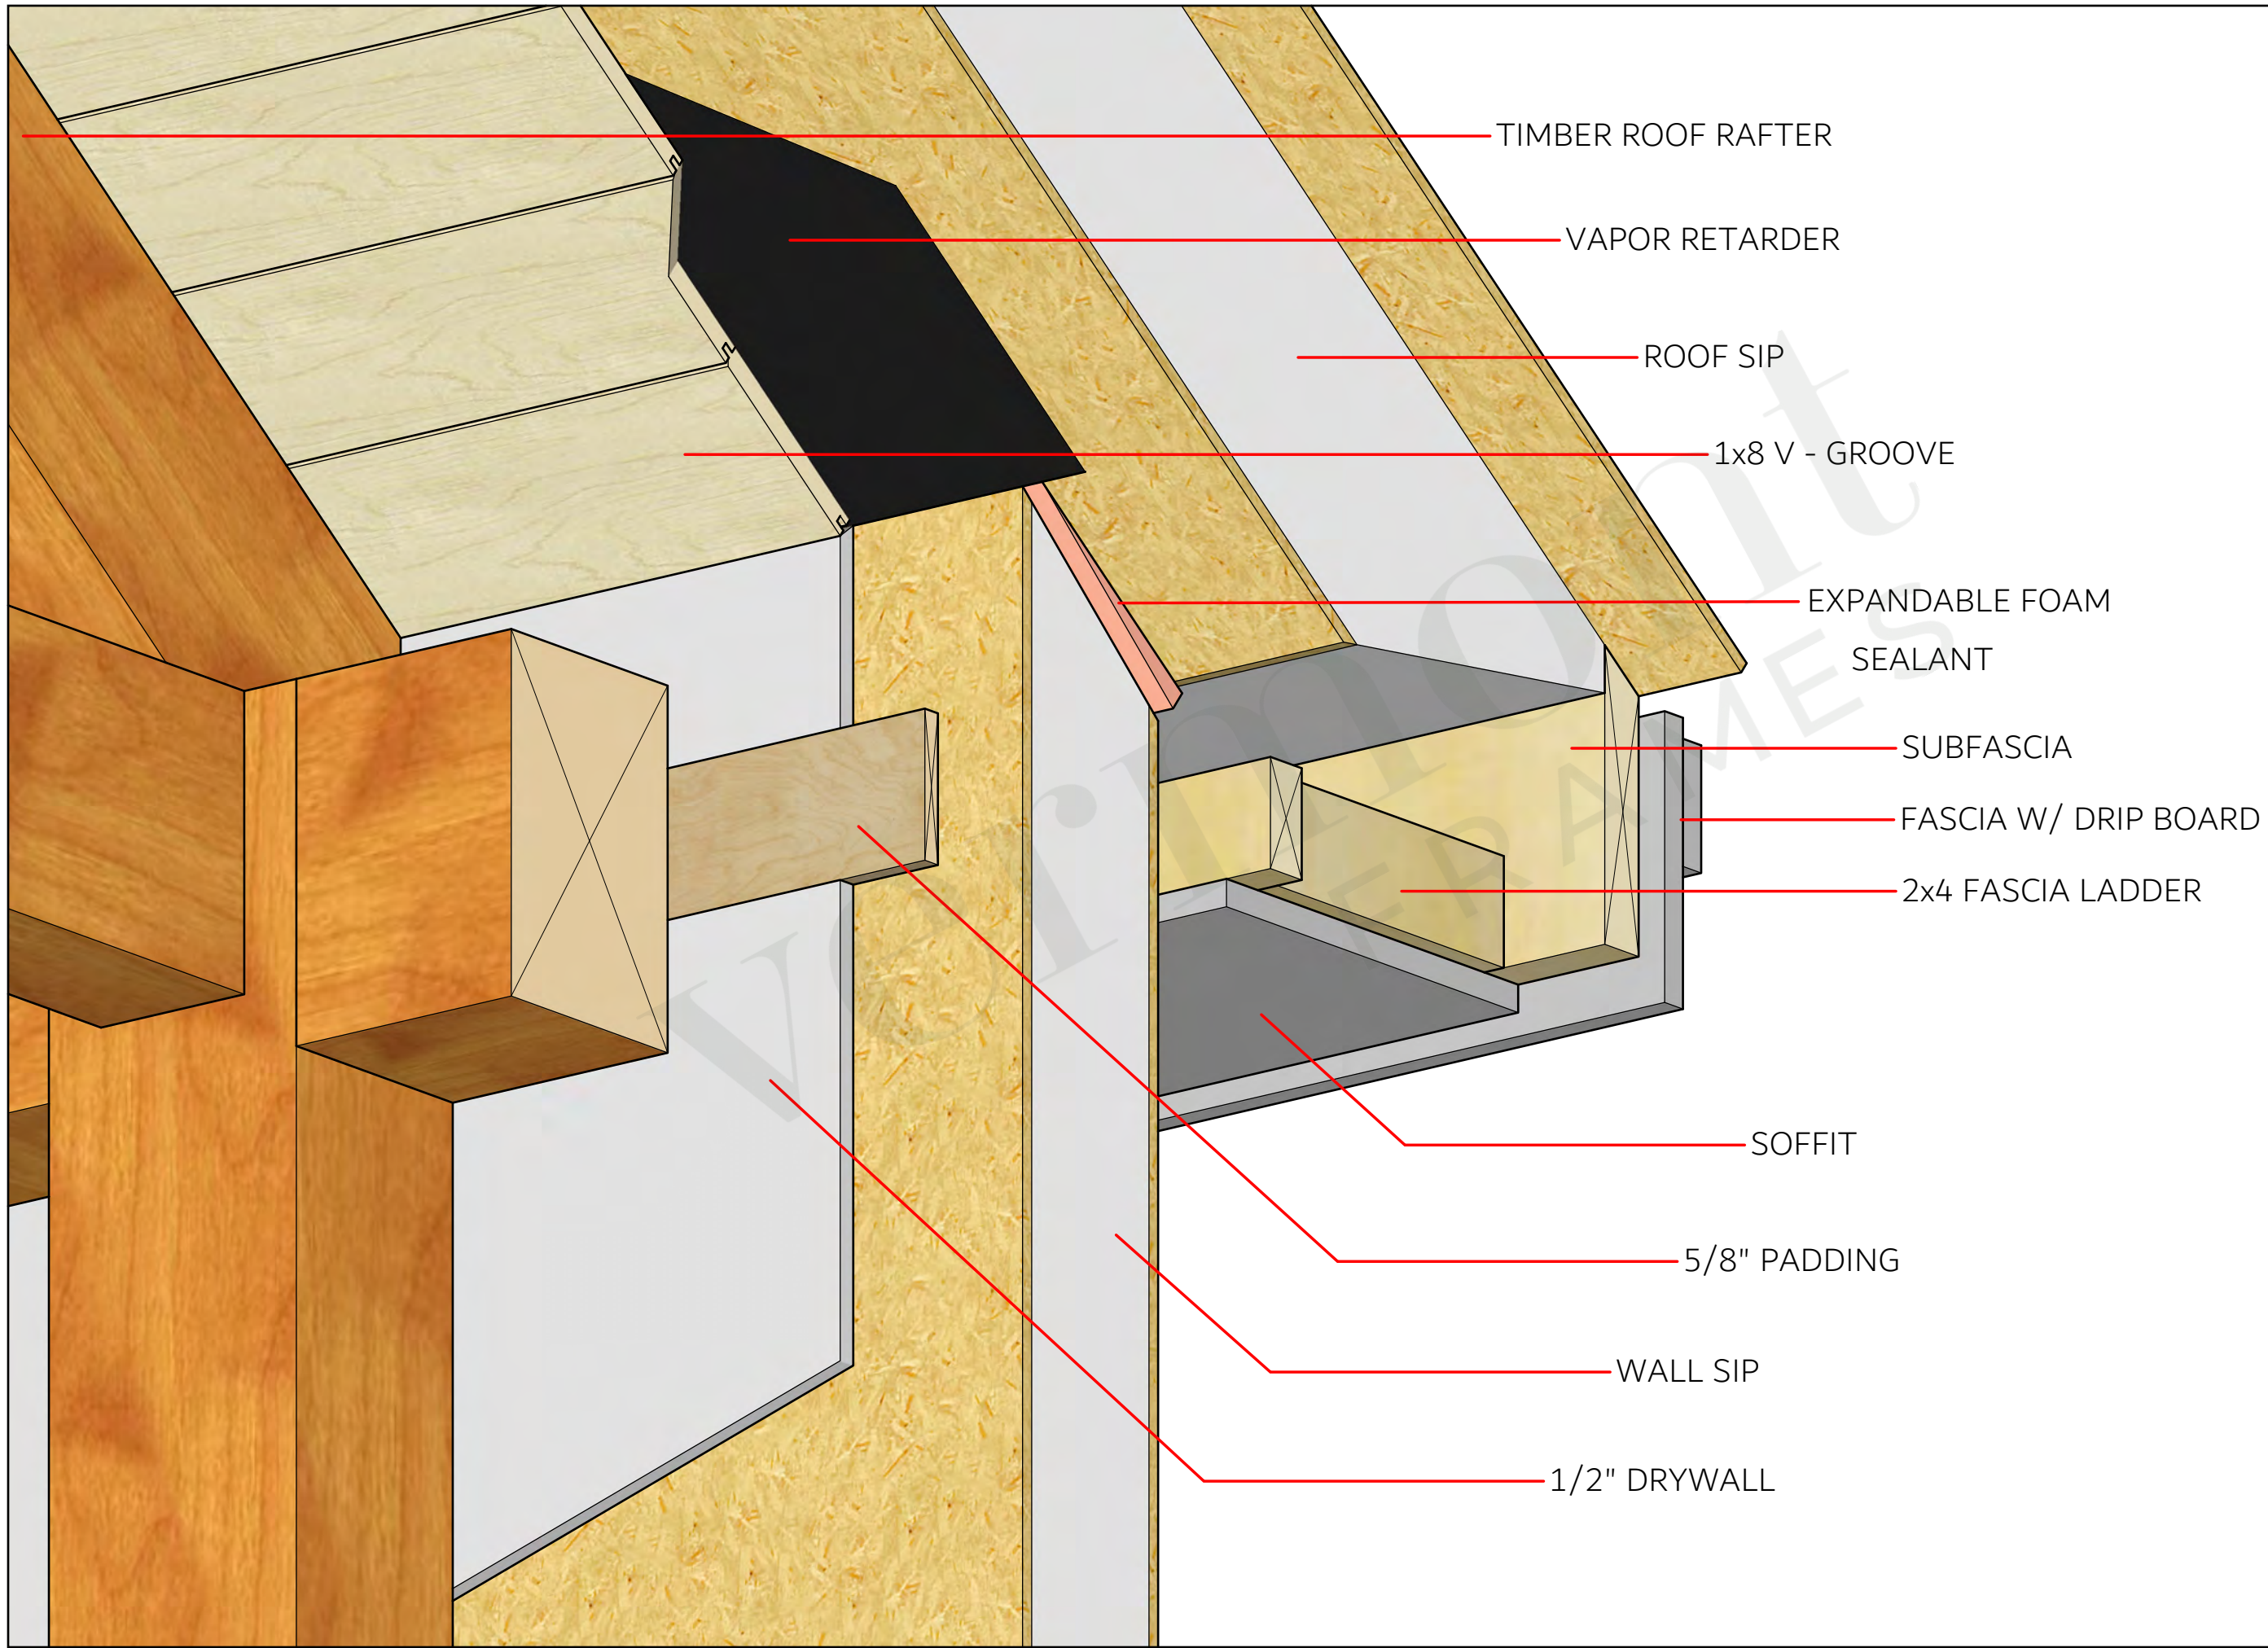

TYPICAL: PLUMB FASCIA

FOR REFERENCE PURPOSES ONLY, NOT FOR CONSTRUCTION!


SECOND FLOOR

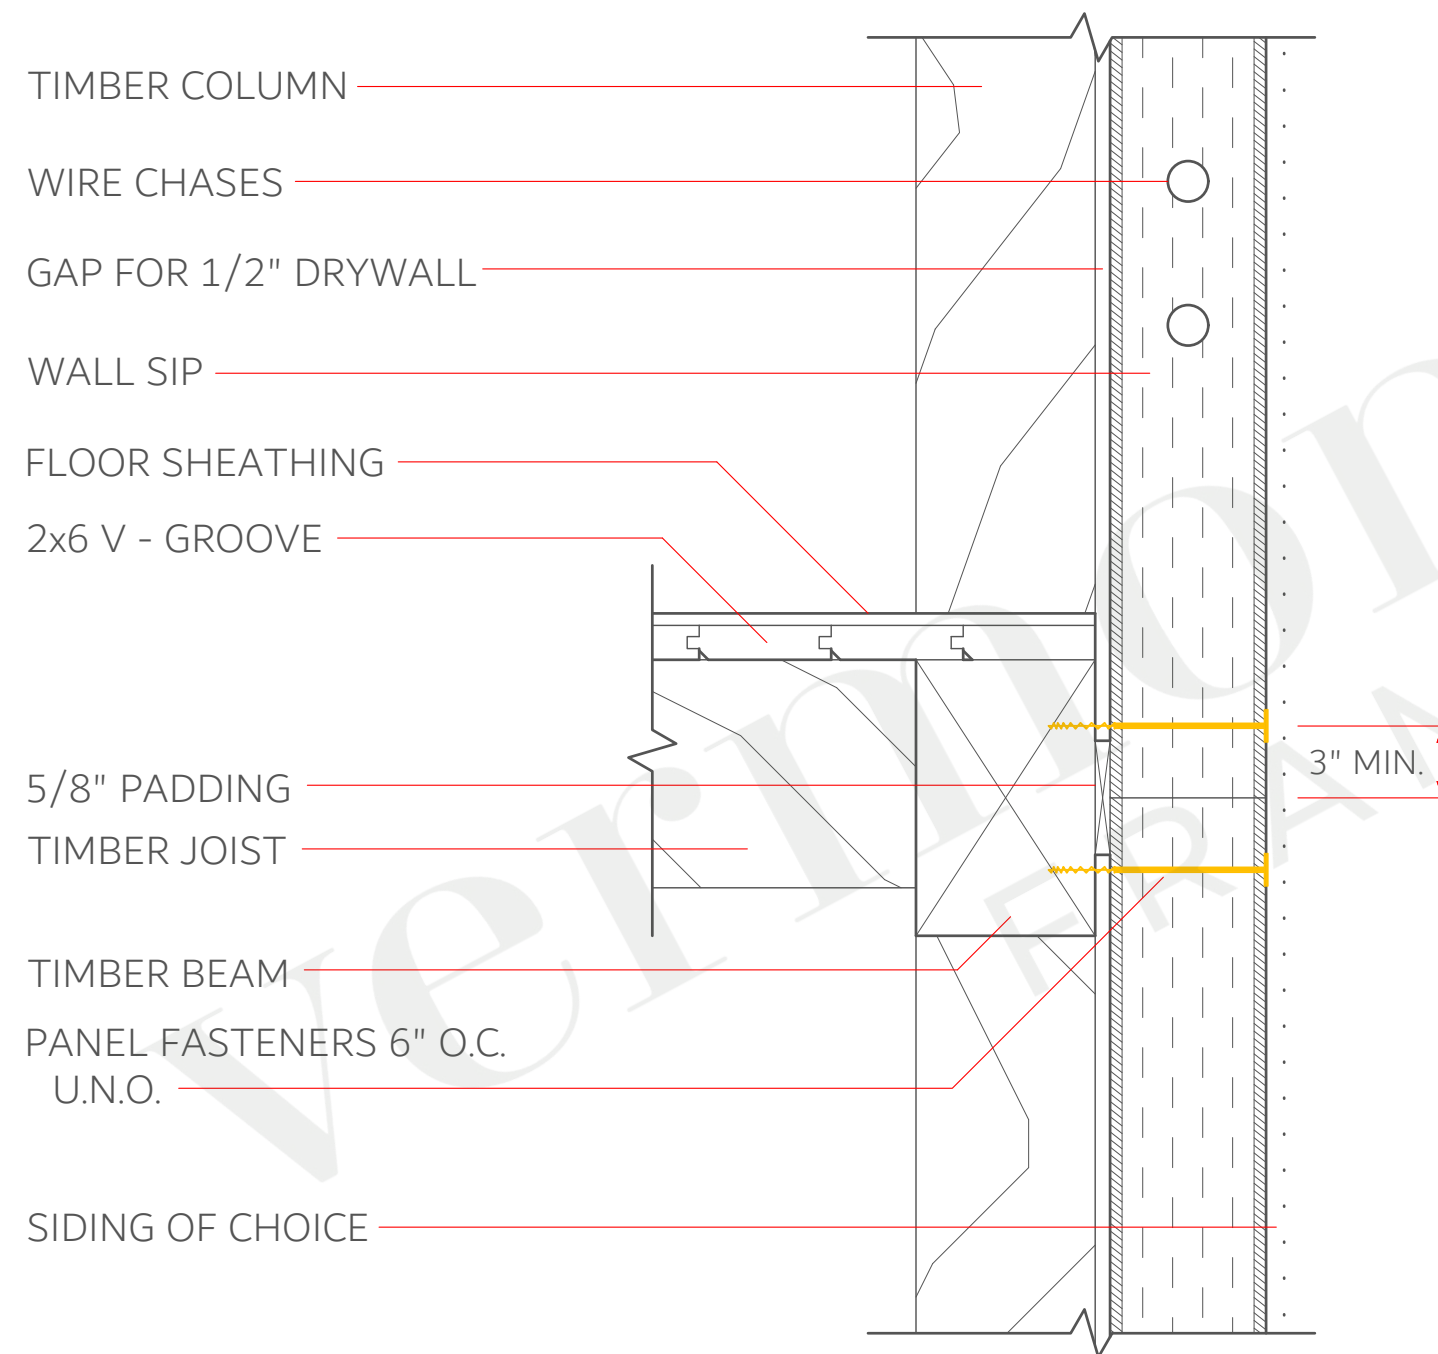

TYPICAL: FLOOR W/OUT CAVITY

FOR REFERENCE PURPOSES ONLY, NOT FOR CONSTRUCTION!

SCALE - 1 1/2" = 1'

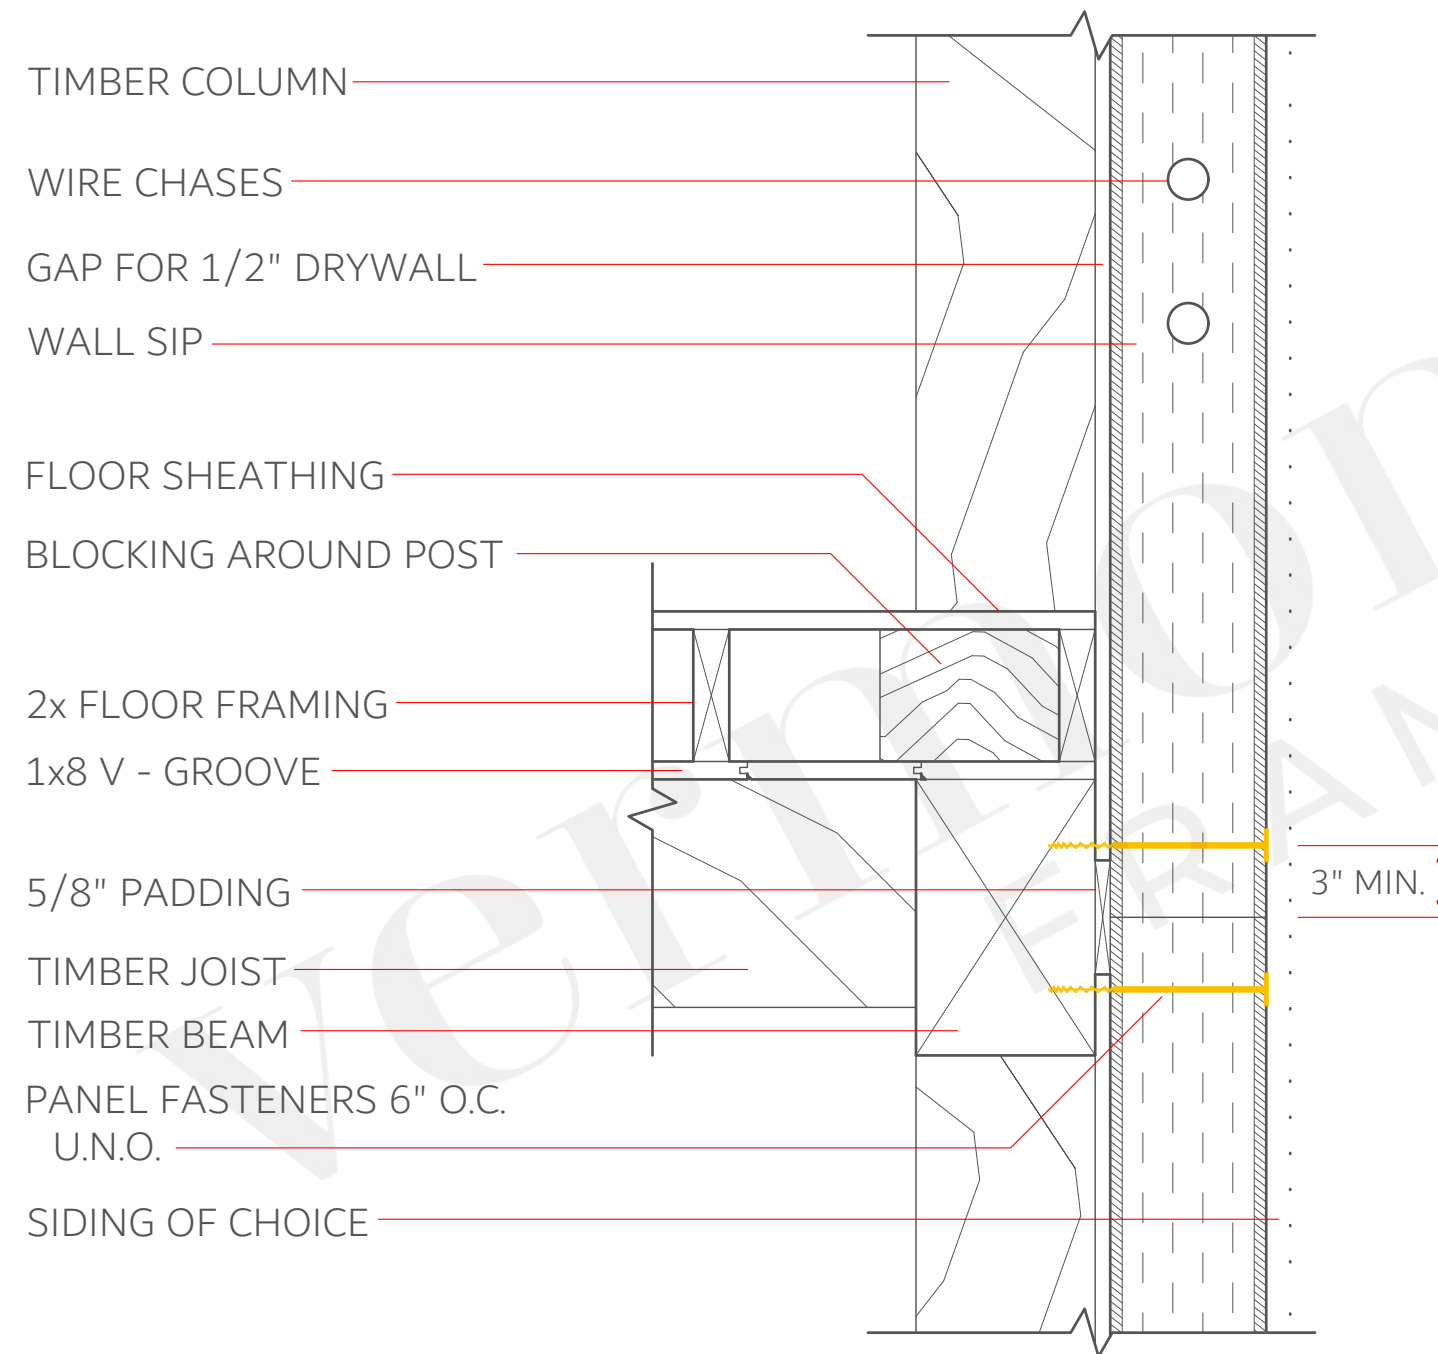


TYPICAL: BUILT UP FLOOR

FOR REFERENCE PURPOSES ONLY, NOT FOR CONSTRUCTION!

SCALE - 1 1/2" = 1'


GROUND FLOOR

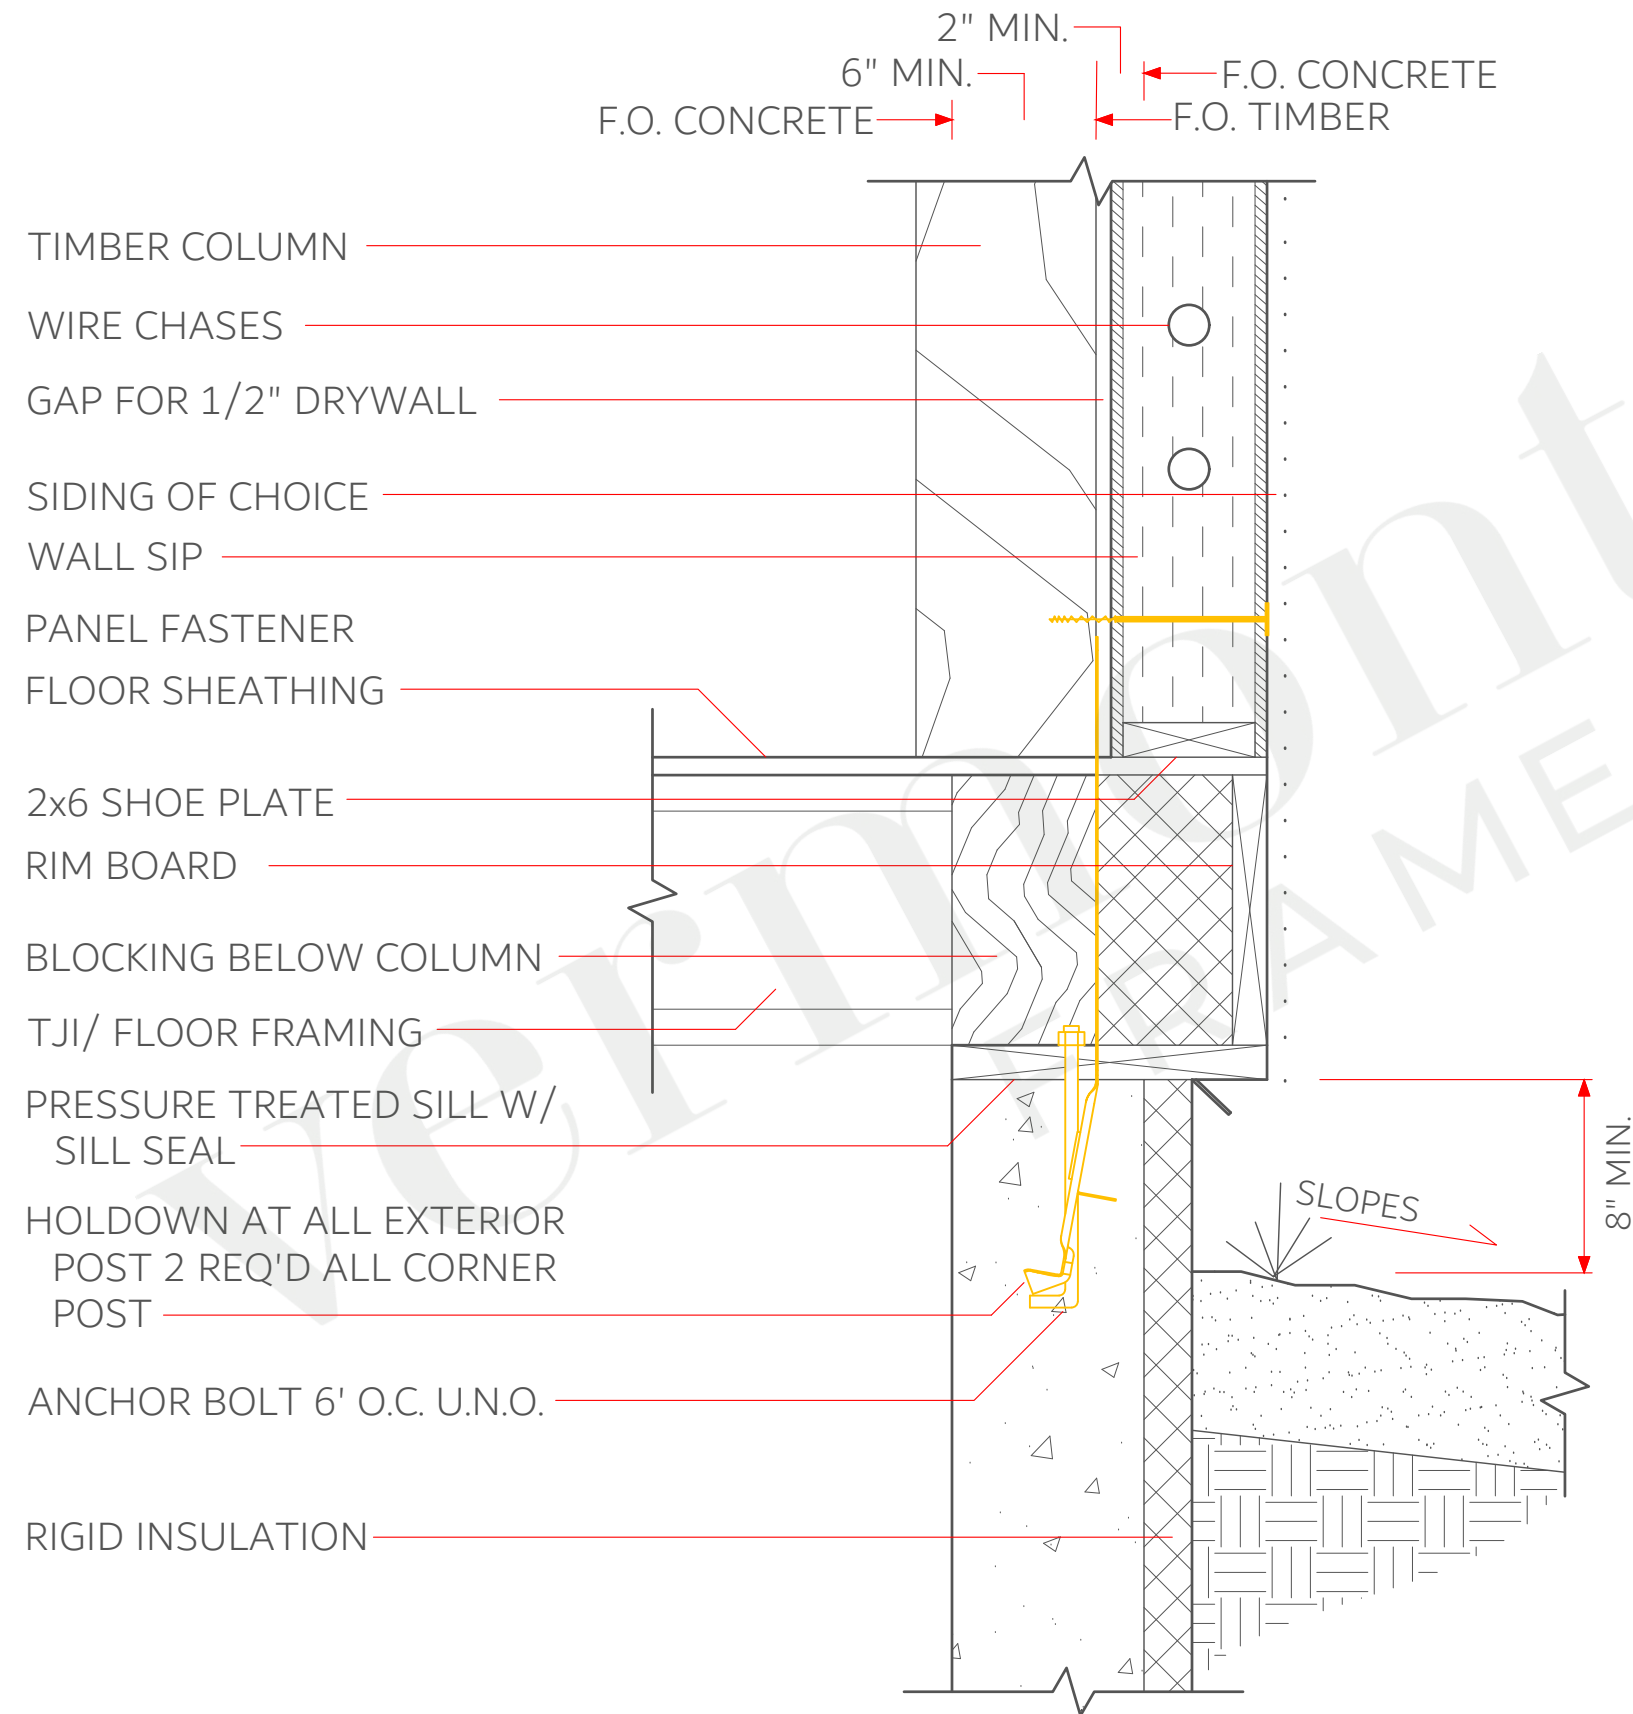


TYPICAL: FRAMED FLOOR

FOR REFERENCE PURPOSES ONLY, NOT FOR CONSTRUCTION!

SCALE - 1 1/2" = 1'

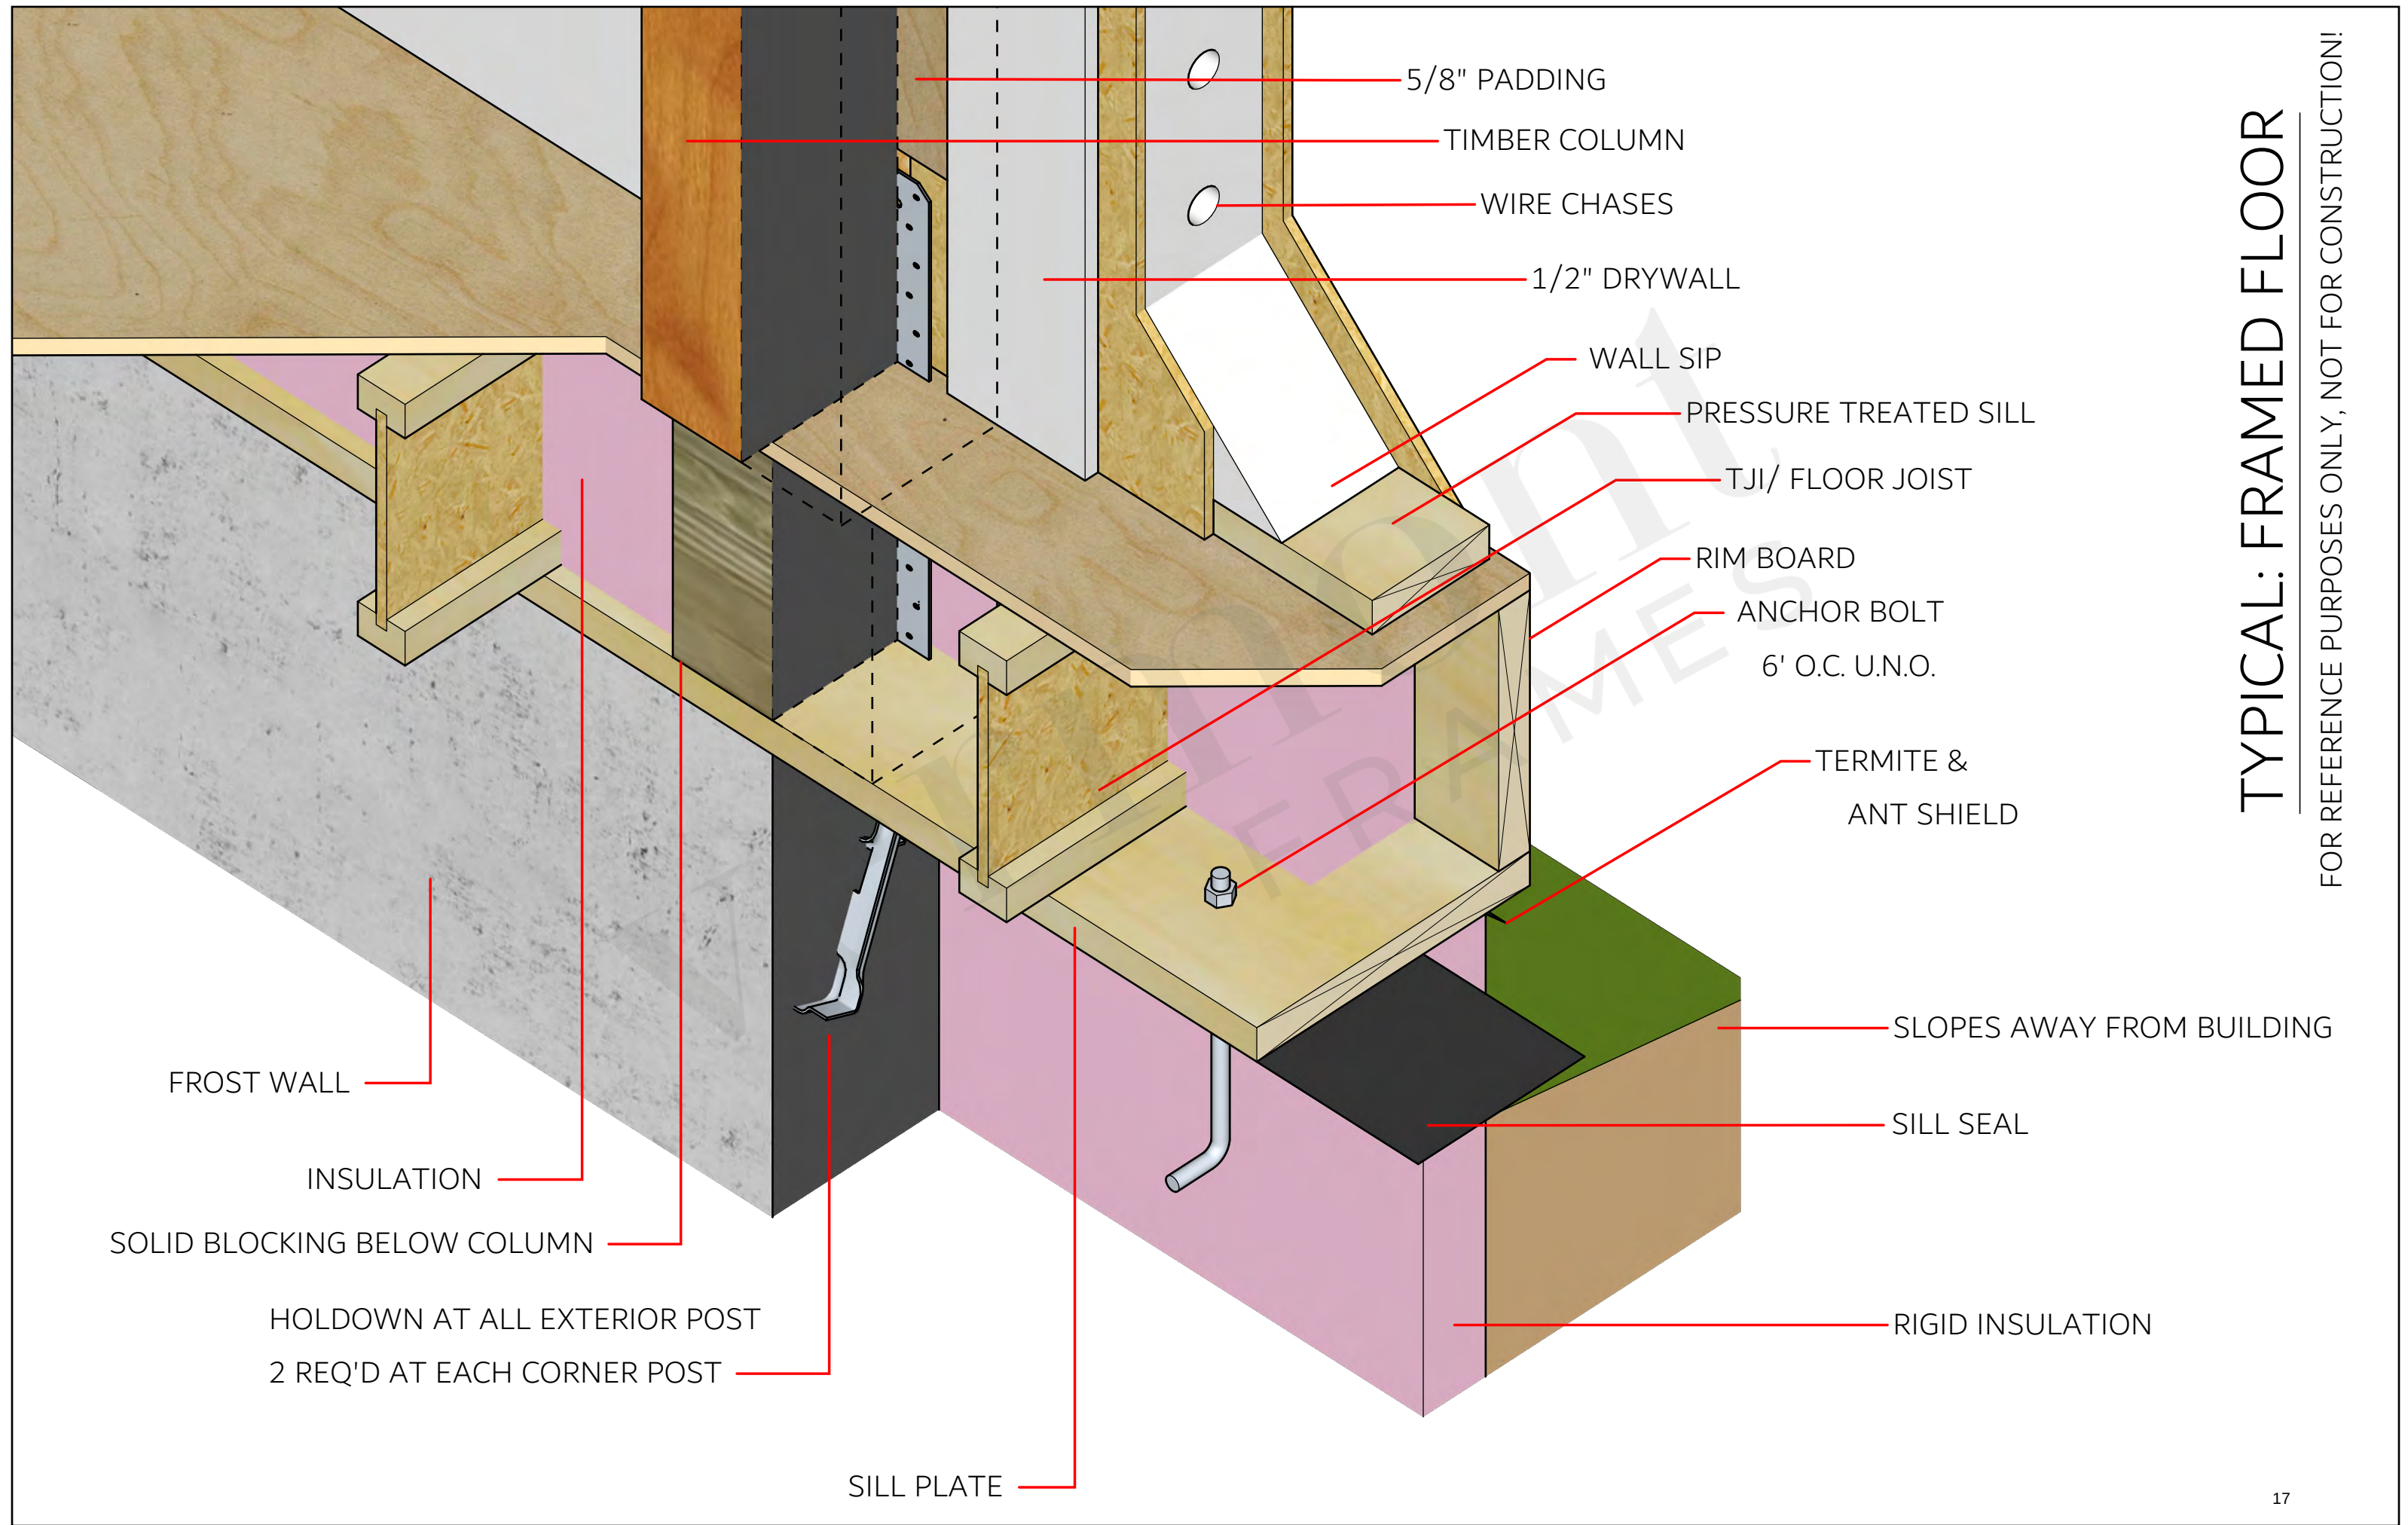


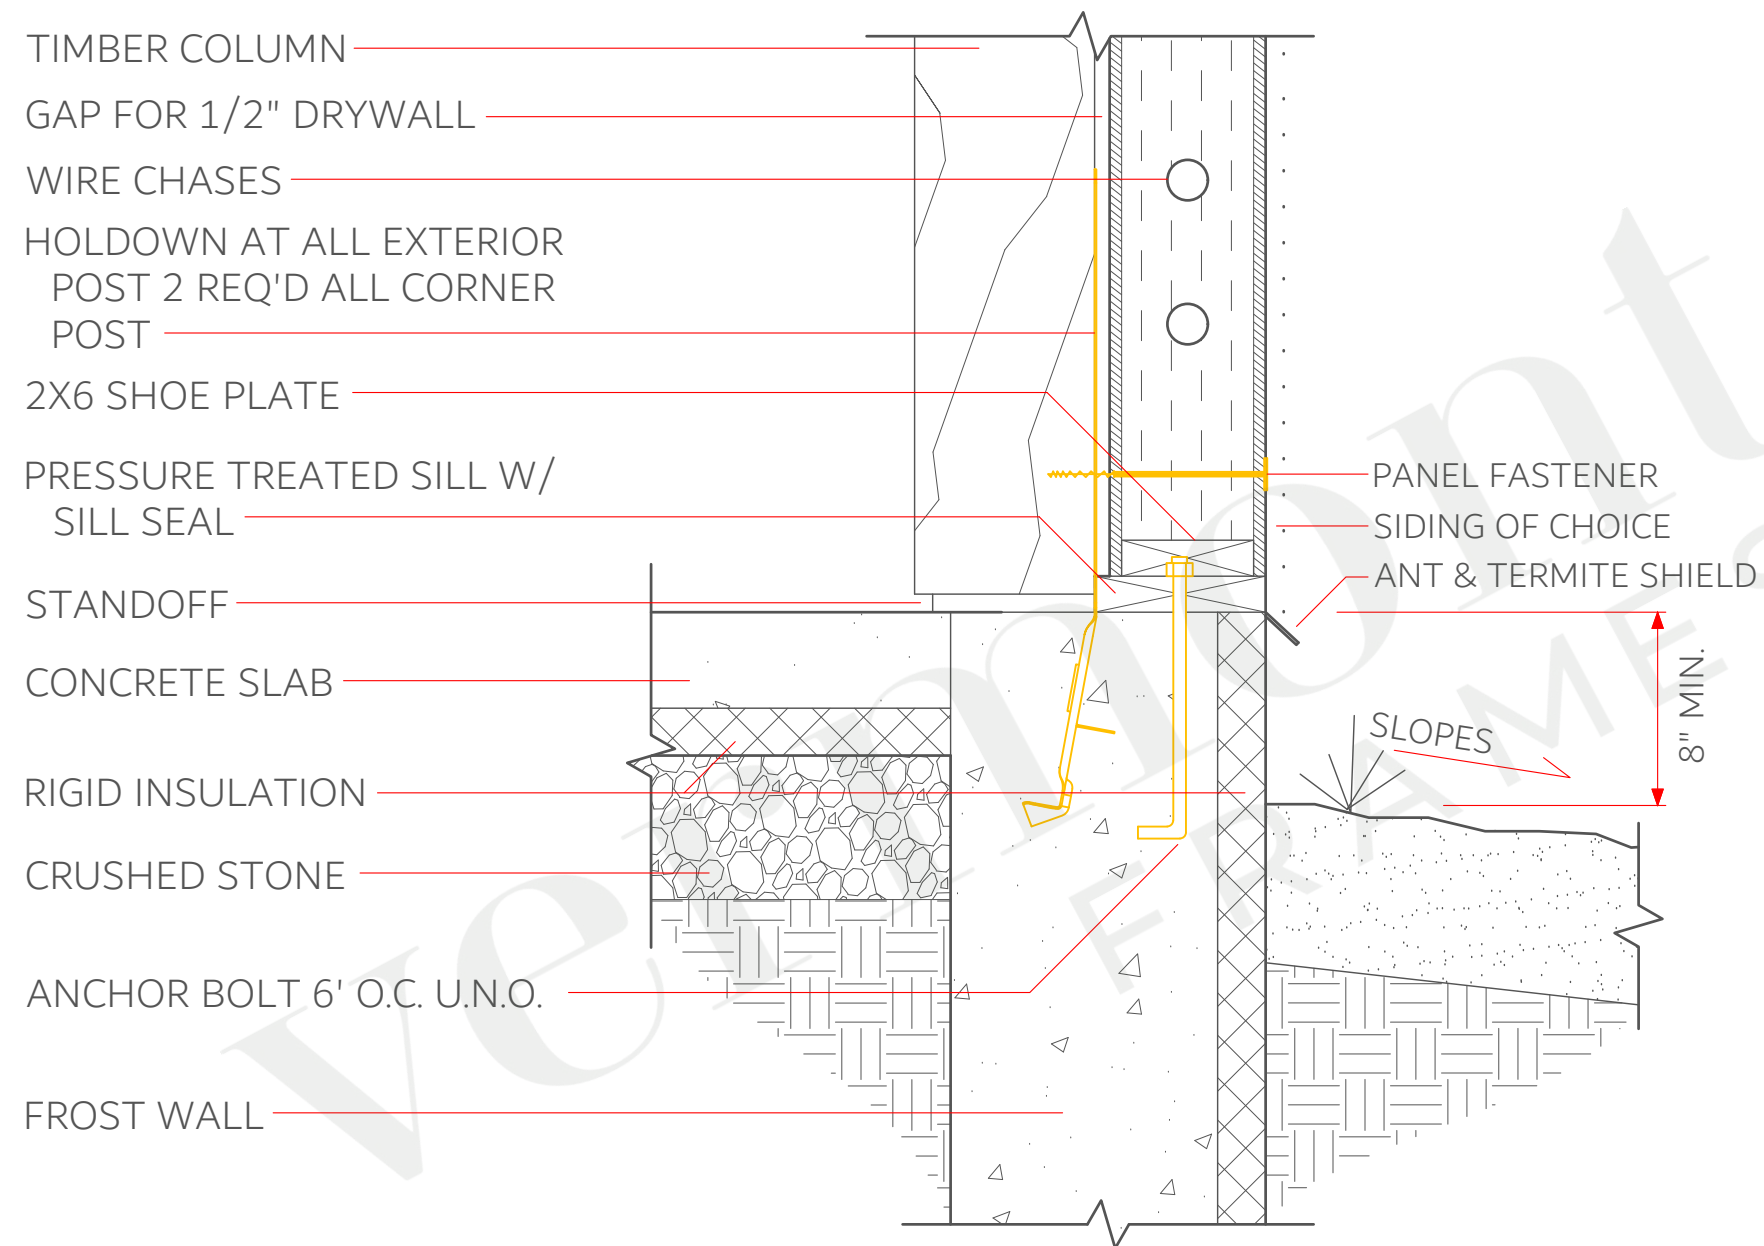

TYPICAL: SLAB AT FROST WALL


FOR REFERENCE PURPOSES ONLY, NOT FOR CONSTRUCTION!

SCALE - 1 1/2" = 1'

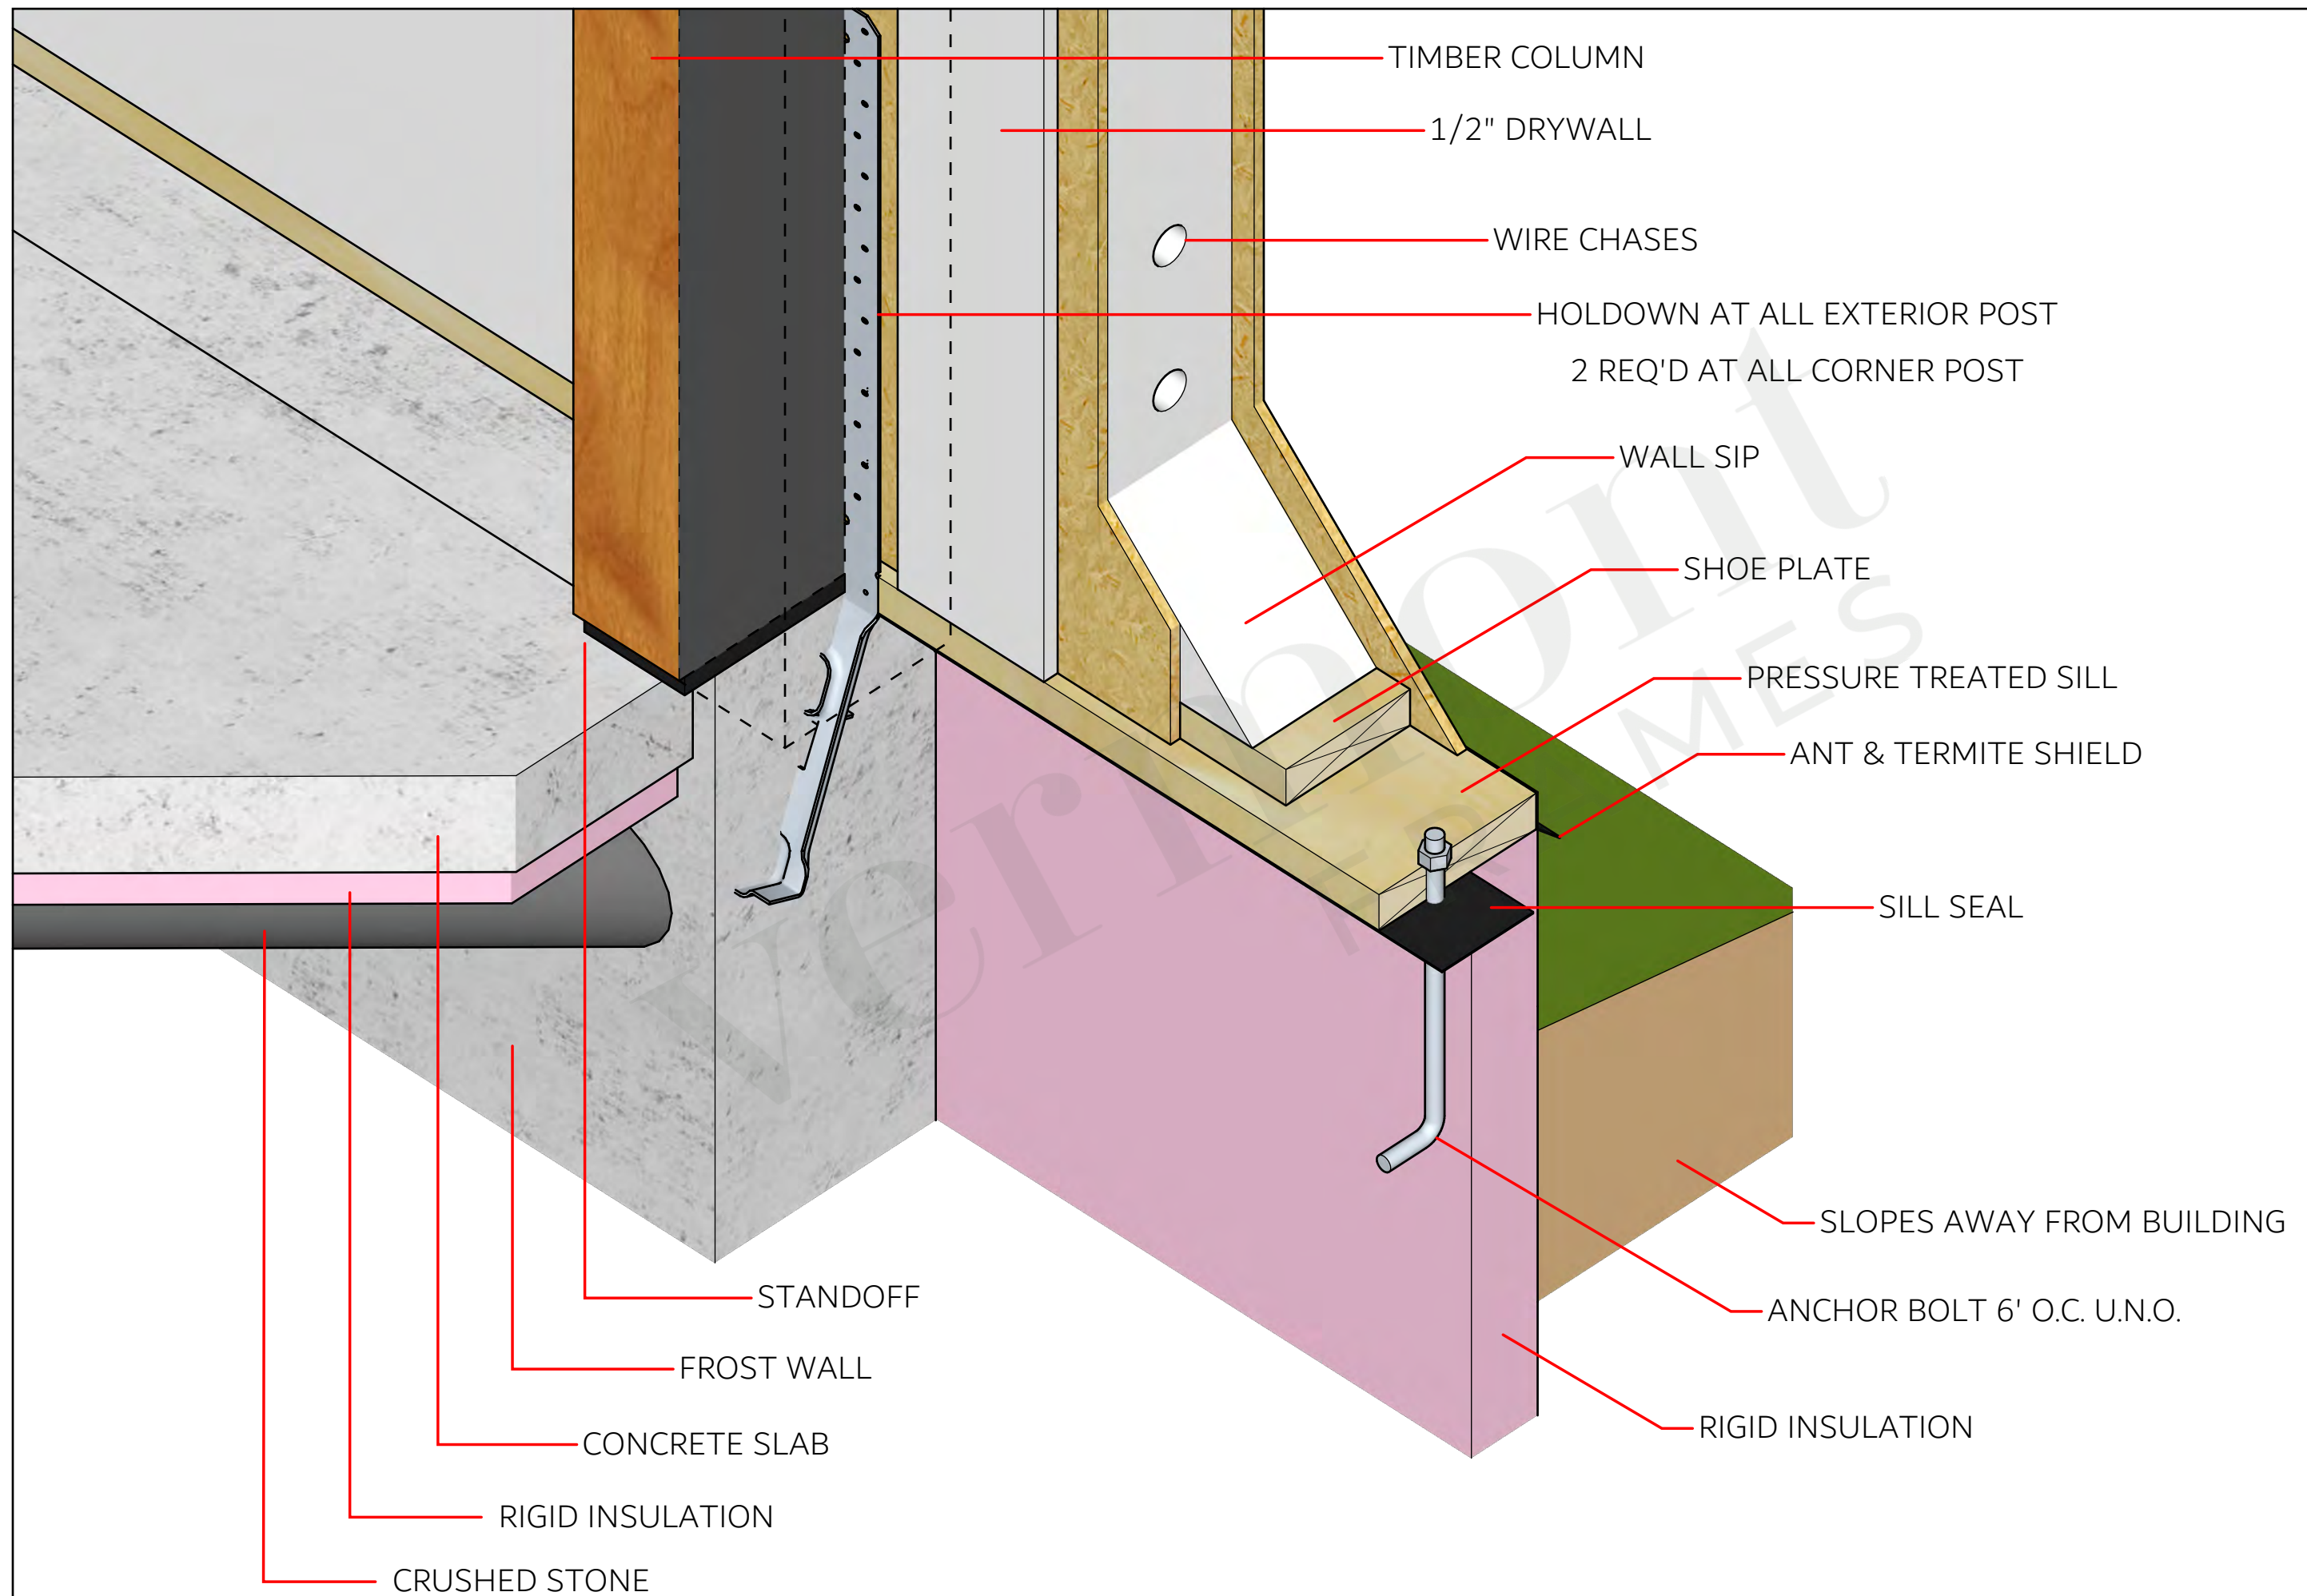

TYPICAL: SLAB AT FROST WALL


FOR REFERENCE PURPOSES ONLY, NOT FOR CONSTRUCTION!

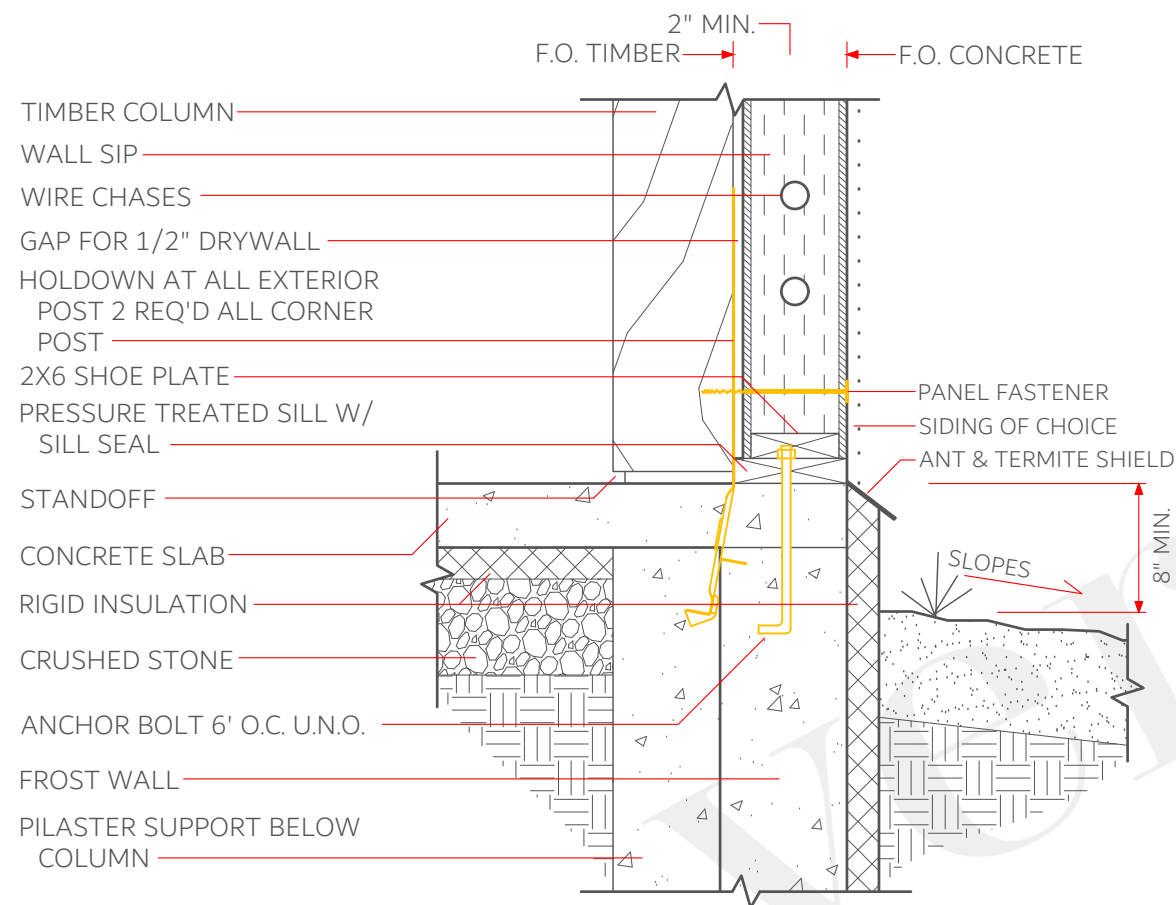

TYPICAL: OVER FROST WALL

FOR REFERENCE PURPOSES ONLY, NOT FOR CONSTRUCTION!


SCALE - 1" = 1'

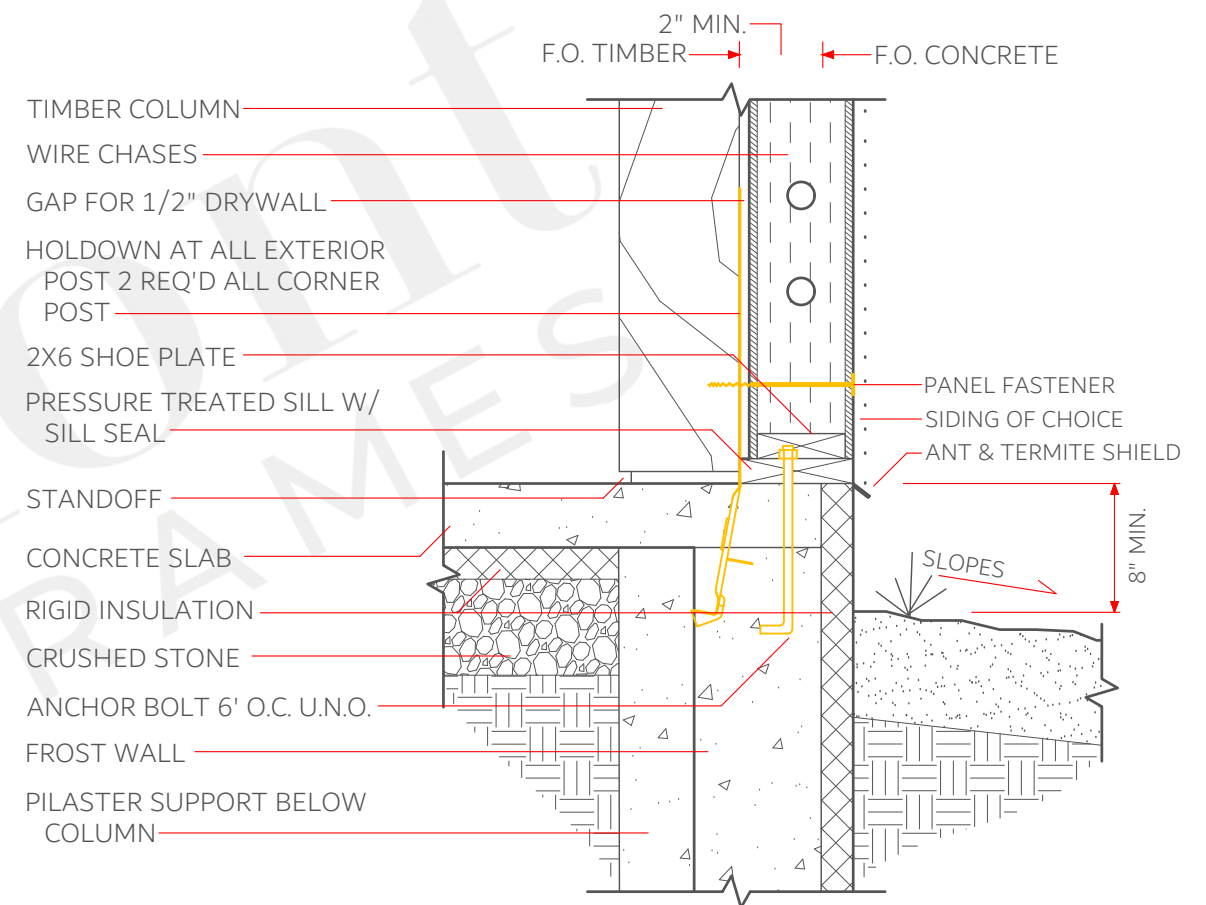

VARIATION: FLUSH EXTERIOR


FOR REFERENCE PURPOSES ONLY, NOT FOR CONSTRUCTION!

SCALE - 1" = 1'

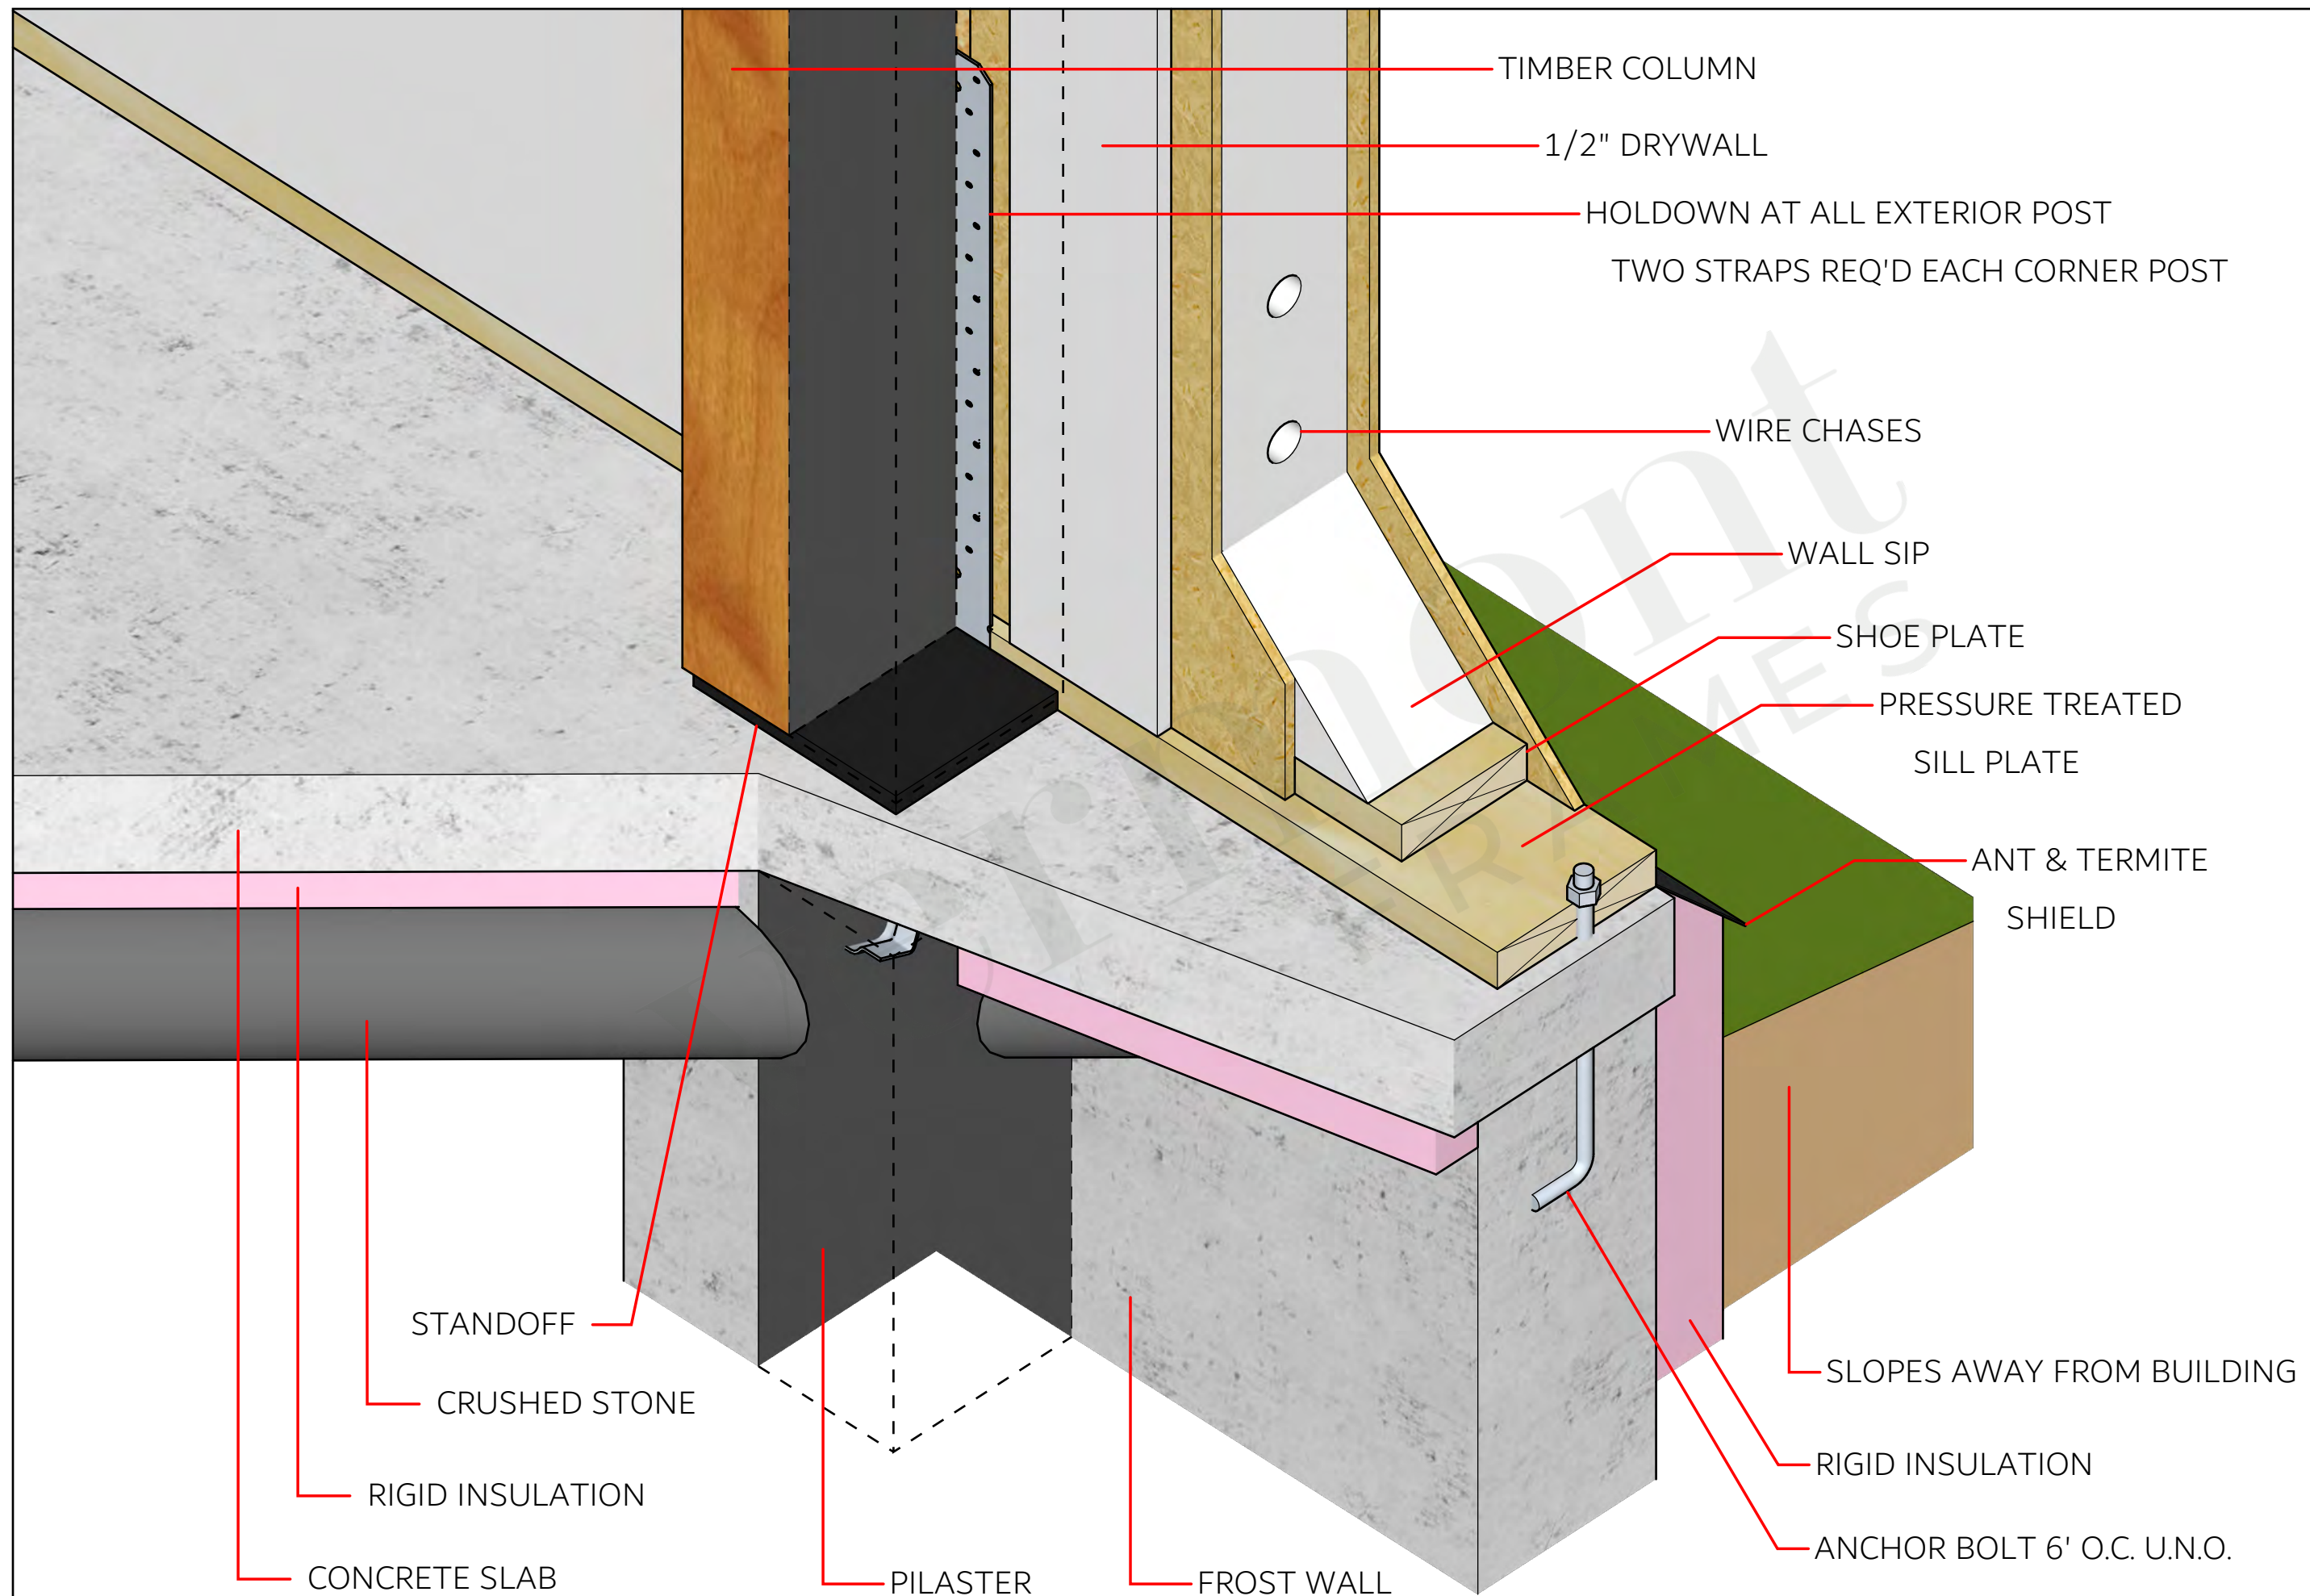

OPTIONAL: SLAB OVER FROST WALL


FOR REFERENCE PURPOSES ONLY, NOT FOR CONSTRUCTION!

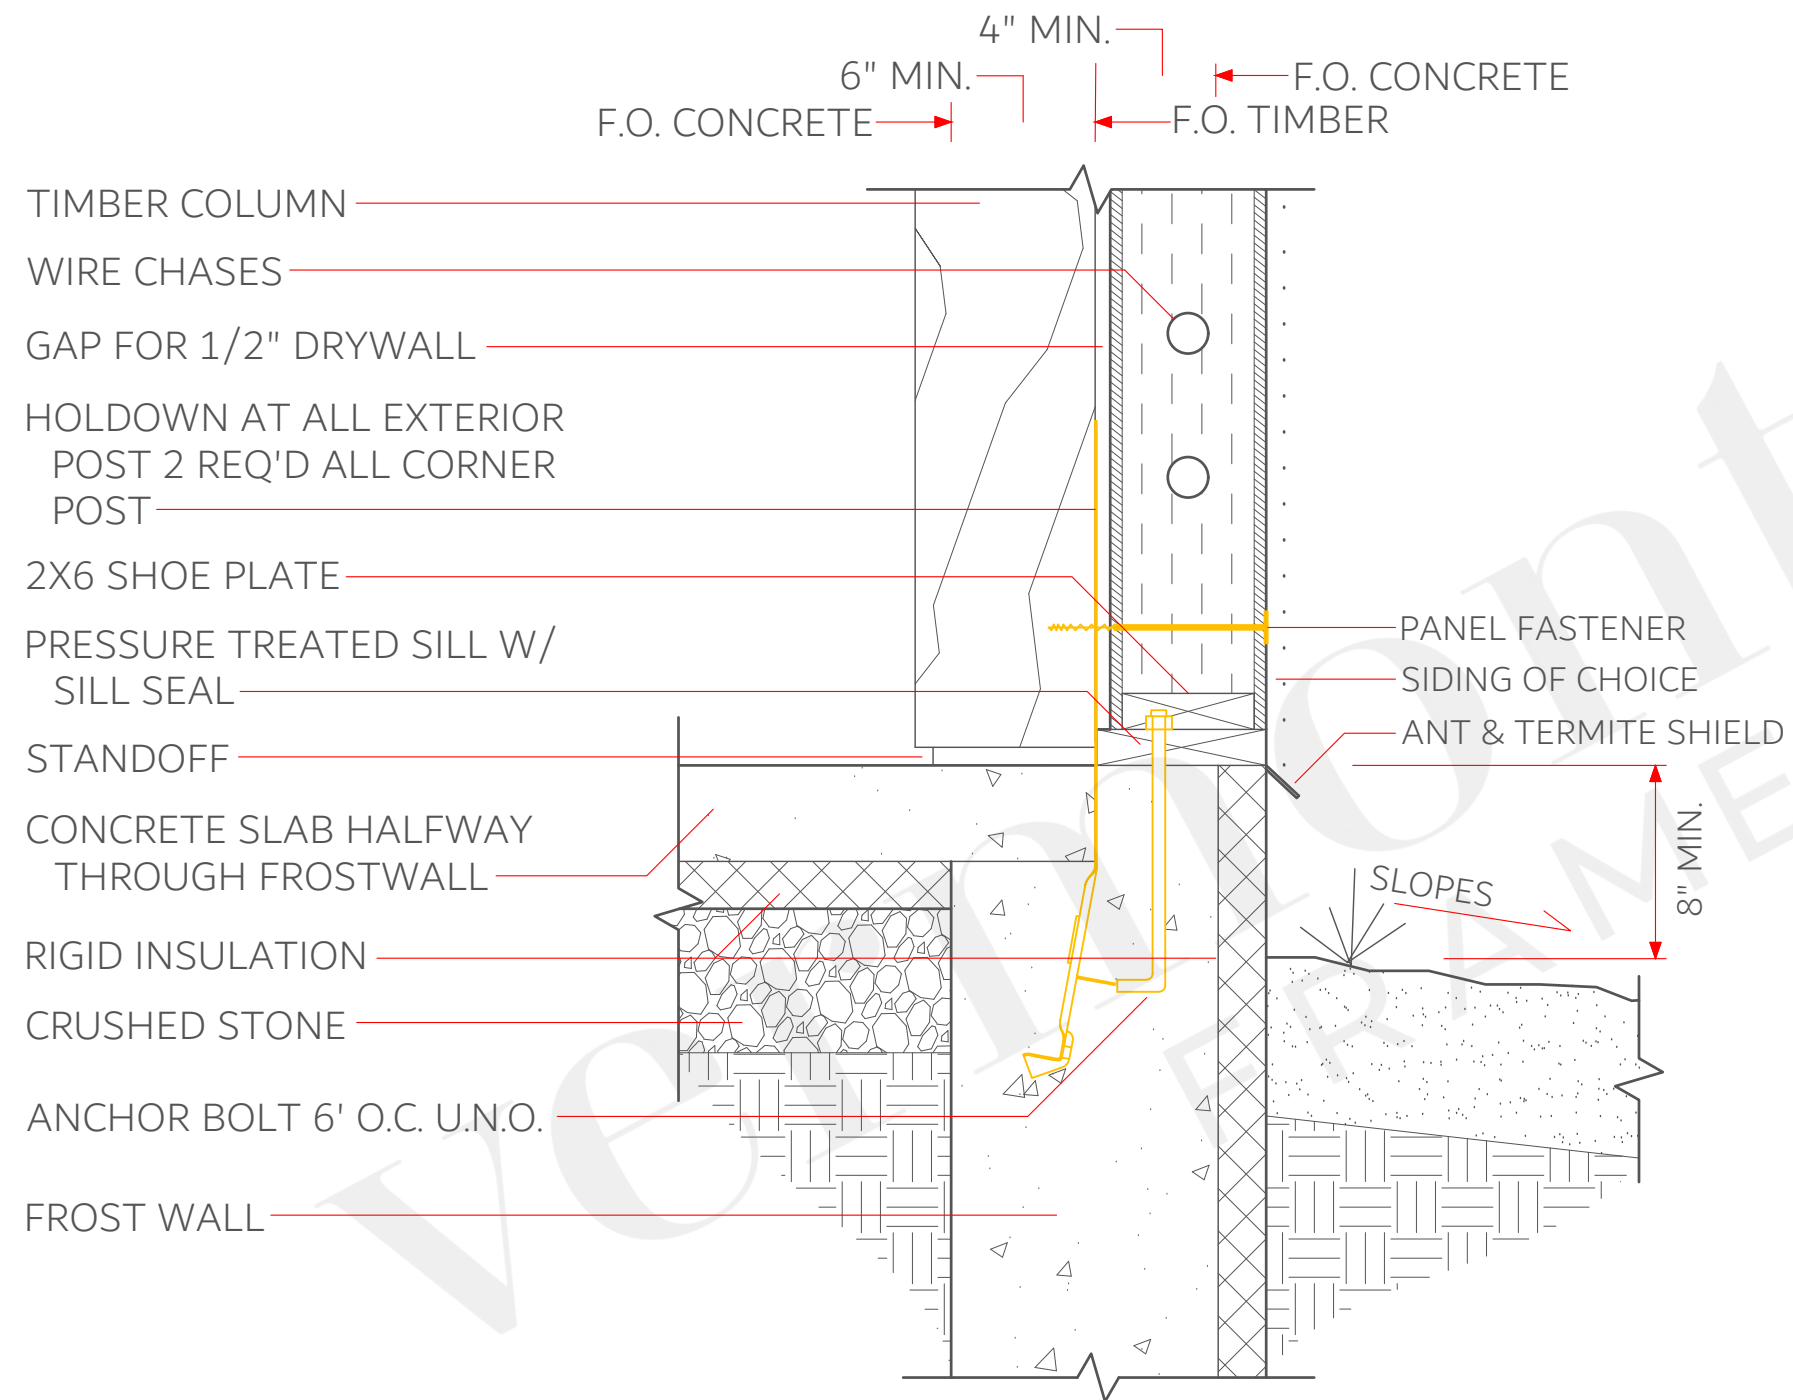

OPTIONAL: SLAB INTO NOTCHED FROST WALL


FOR REFERENCE PURPOSES ONLY, NOT FOR CONSTRUCTION!

SCALE - 1 1/2" = 1'

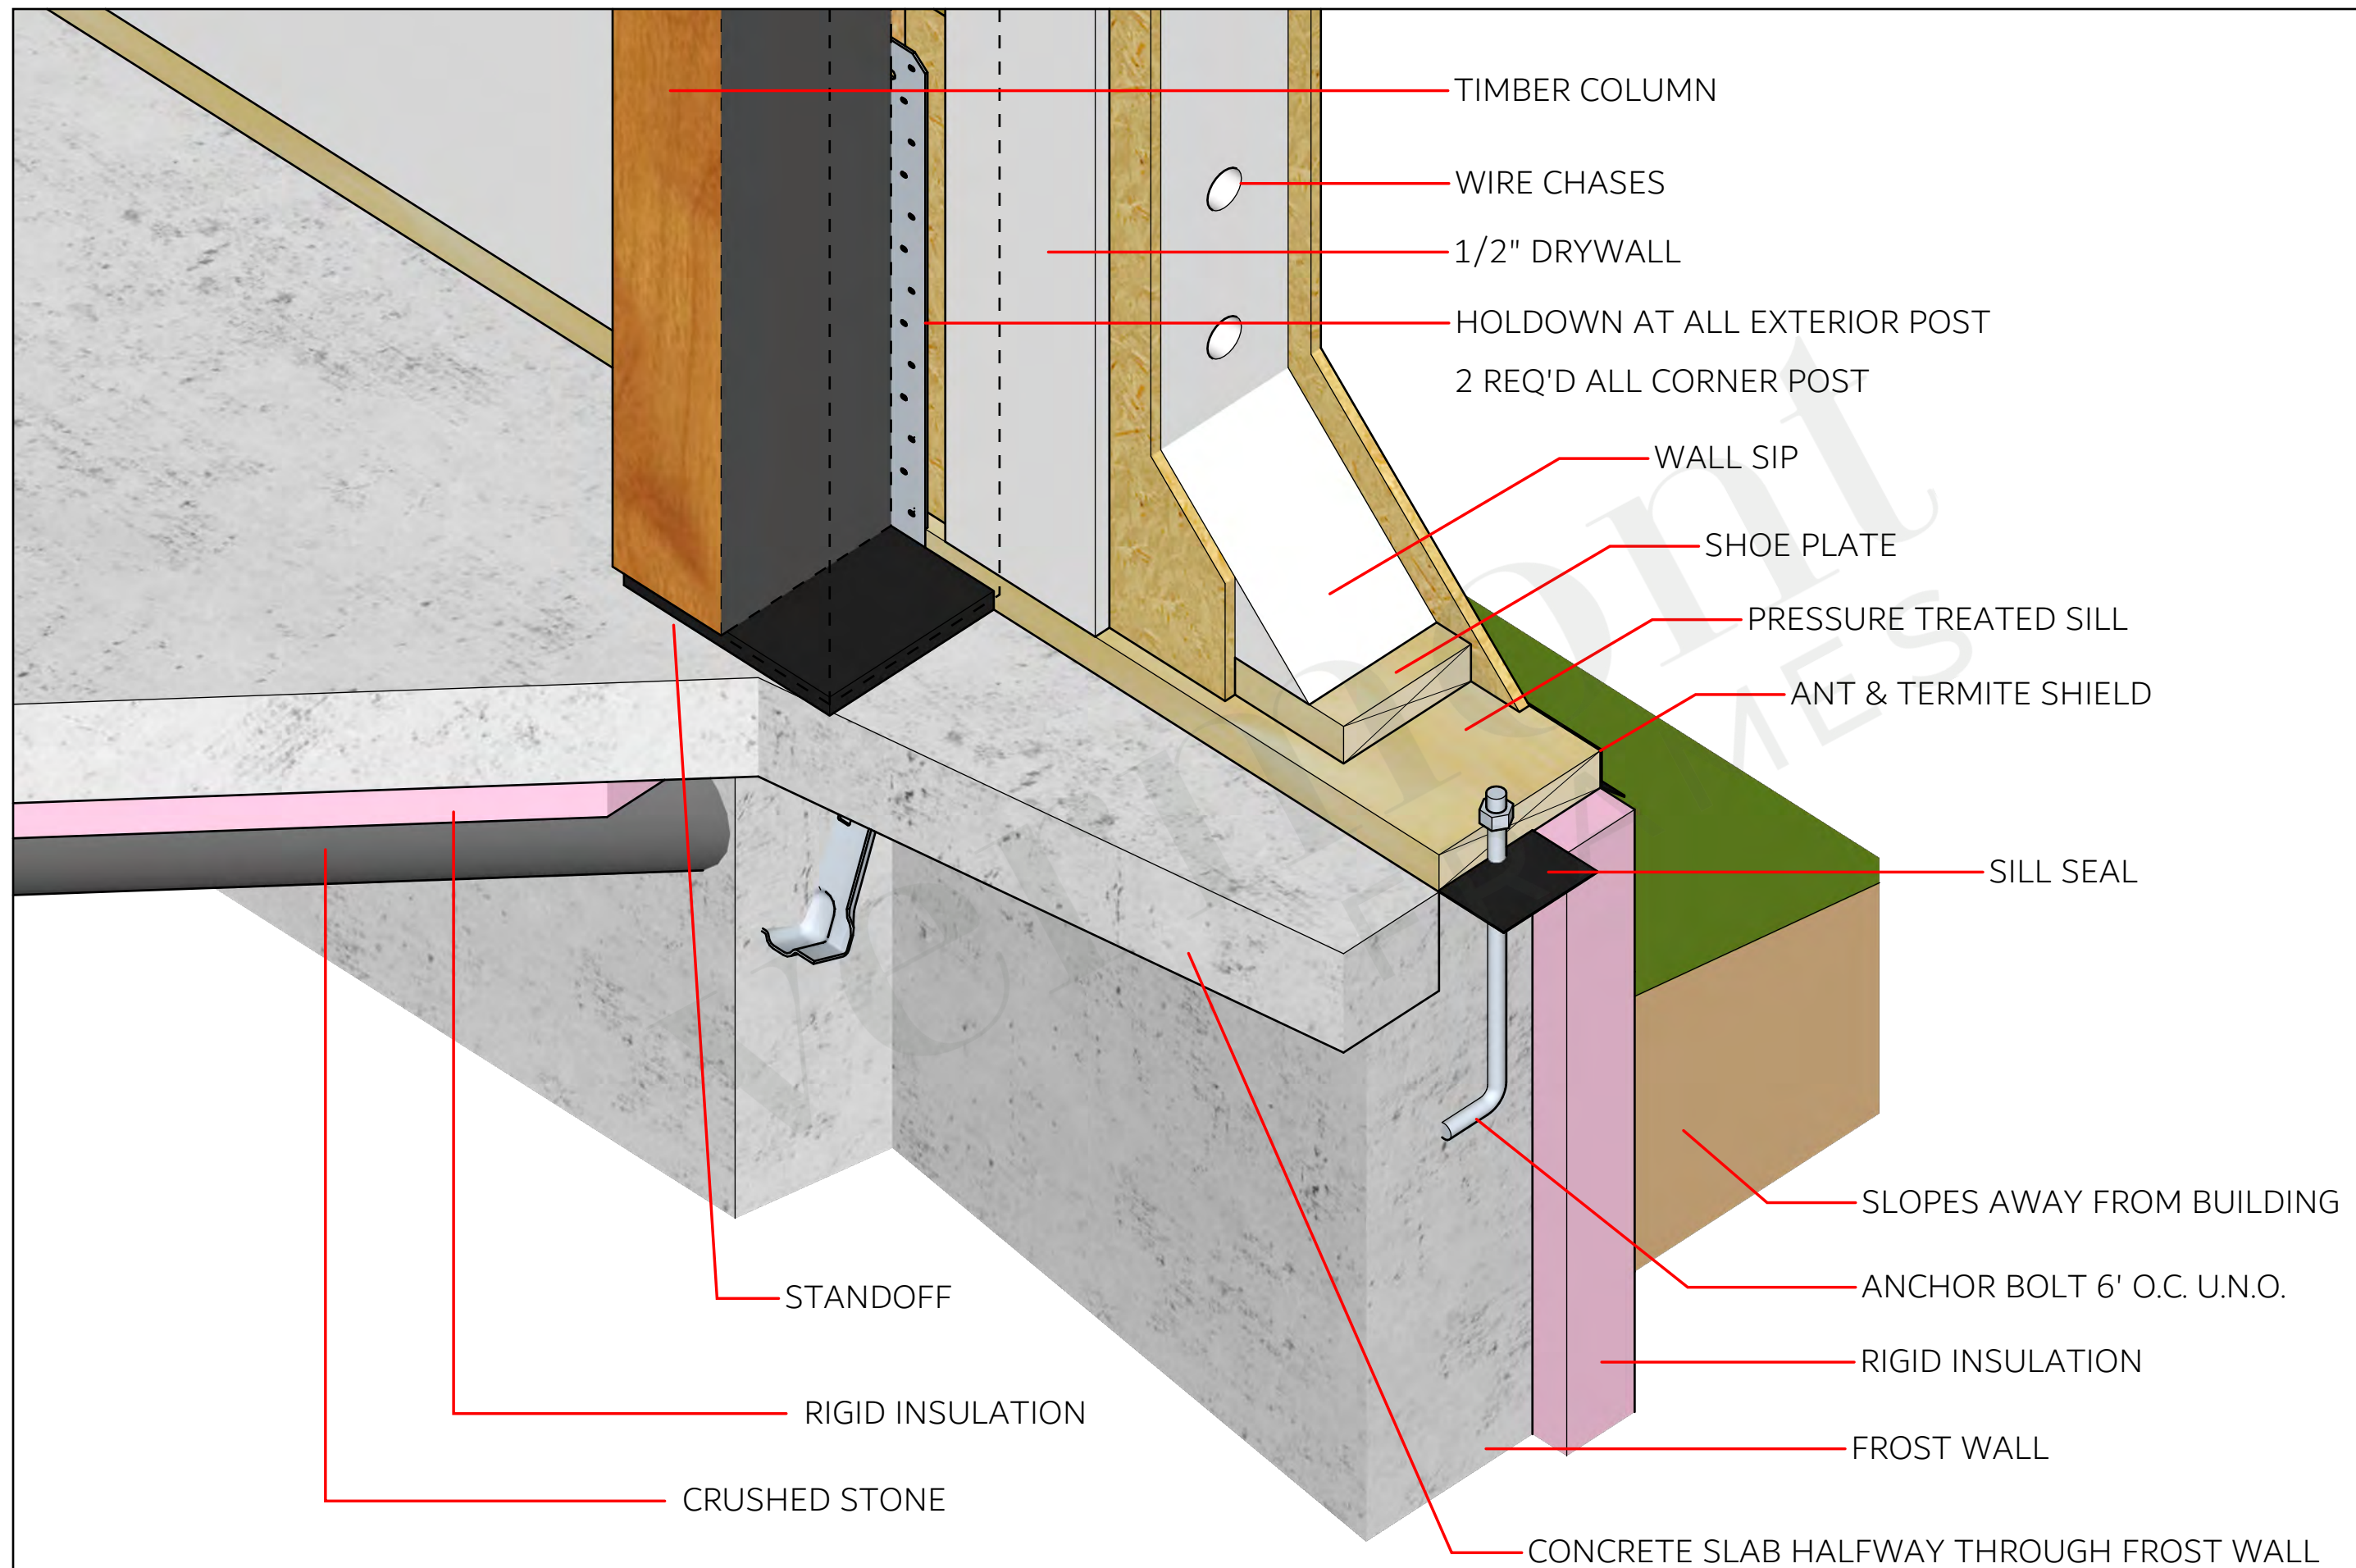

OPTIONAL: SLAB INTO NOTCHED FROST WALL


FOR REFERENCE PURPOSES ONLY, NOT FOR CONSTRUCTION!

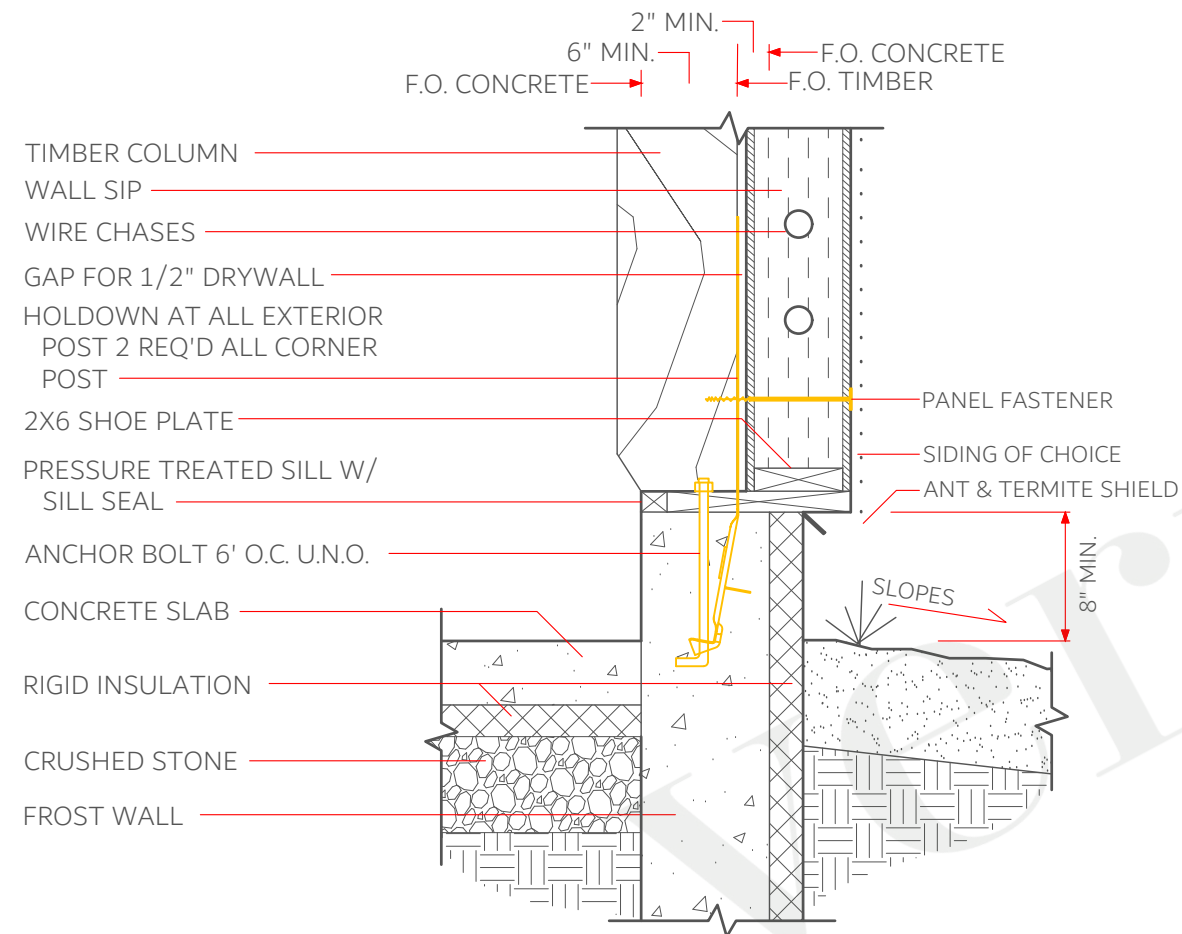

TYPICAL: SLAB W/ CURB

FOR REFERENCE PURPOSES ONLY, NOT FOR CONSTRUCTION!


SCALE - 1" = 1'

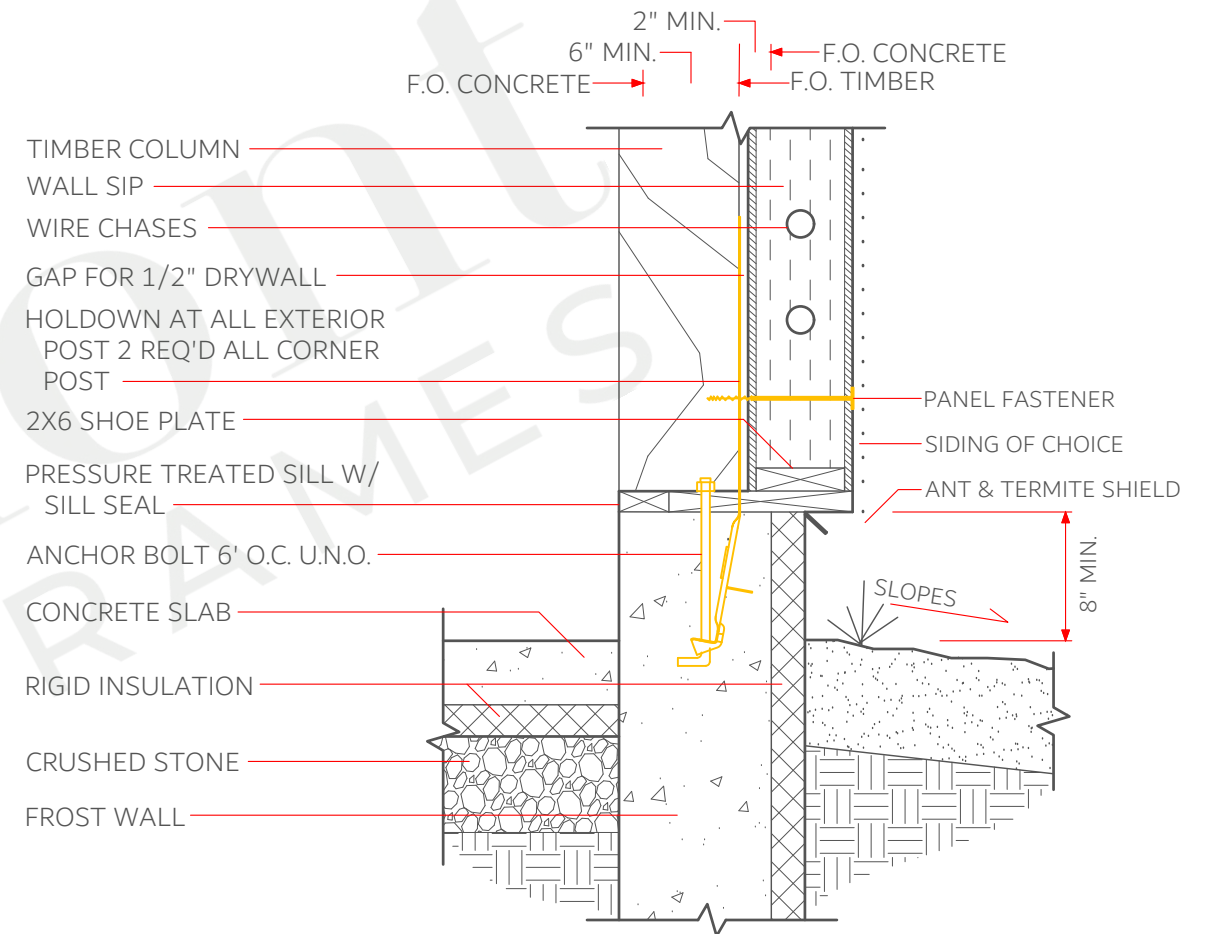

VARIATION: THICKER FROST WALL


FOR REFERENCE PURPOSES ONLY, NOT FOR CONSTRUCTION!

SCALE - 1" = 1'

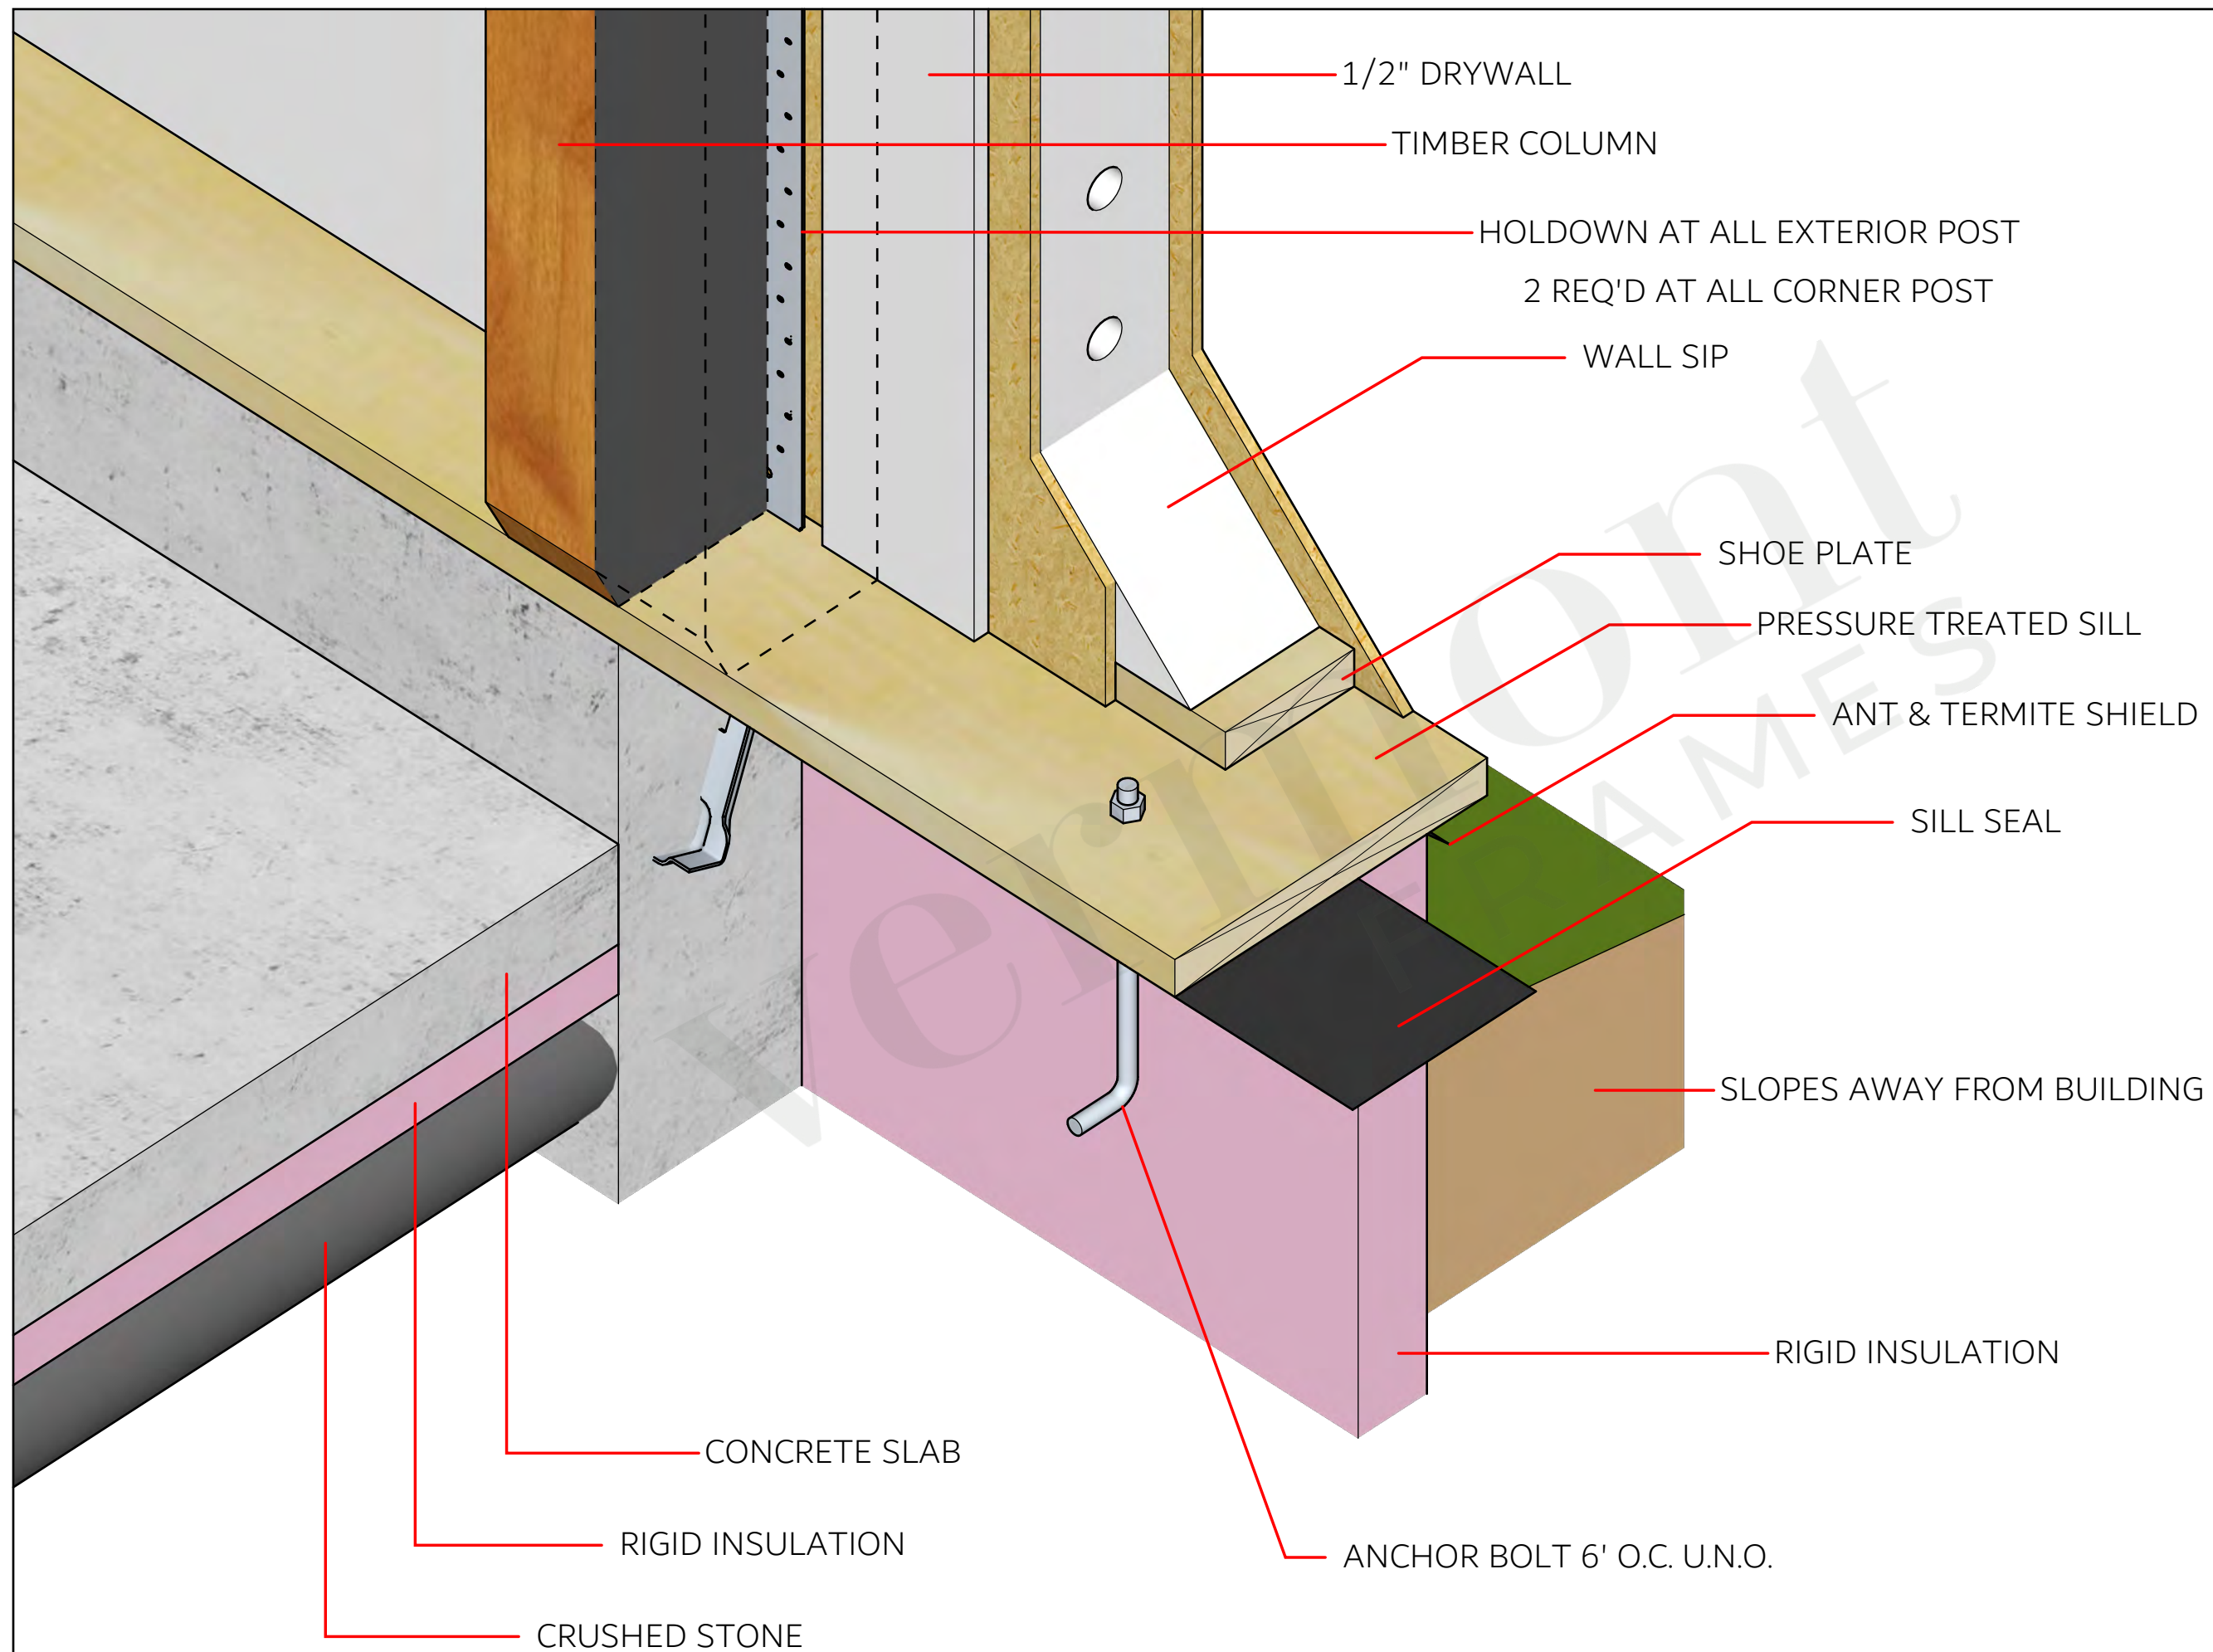

TYPICAL: SLAB W/ CURB


FOR REFERENCE PURPOSES ONLY, NOT FOR CONSTRUCTION!

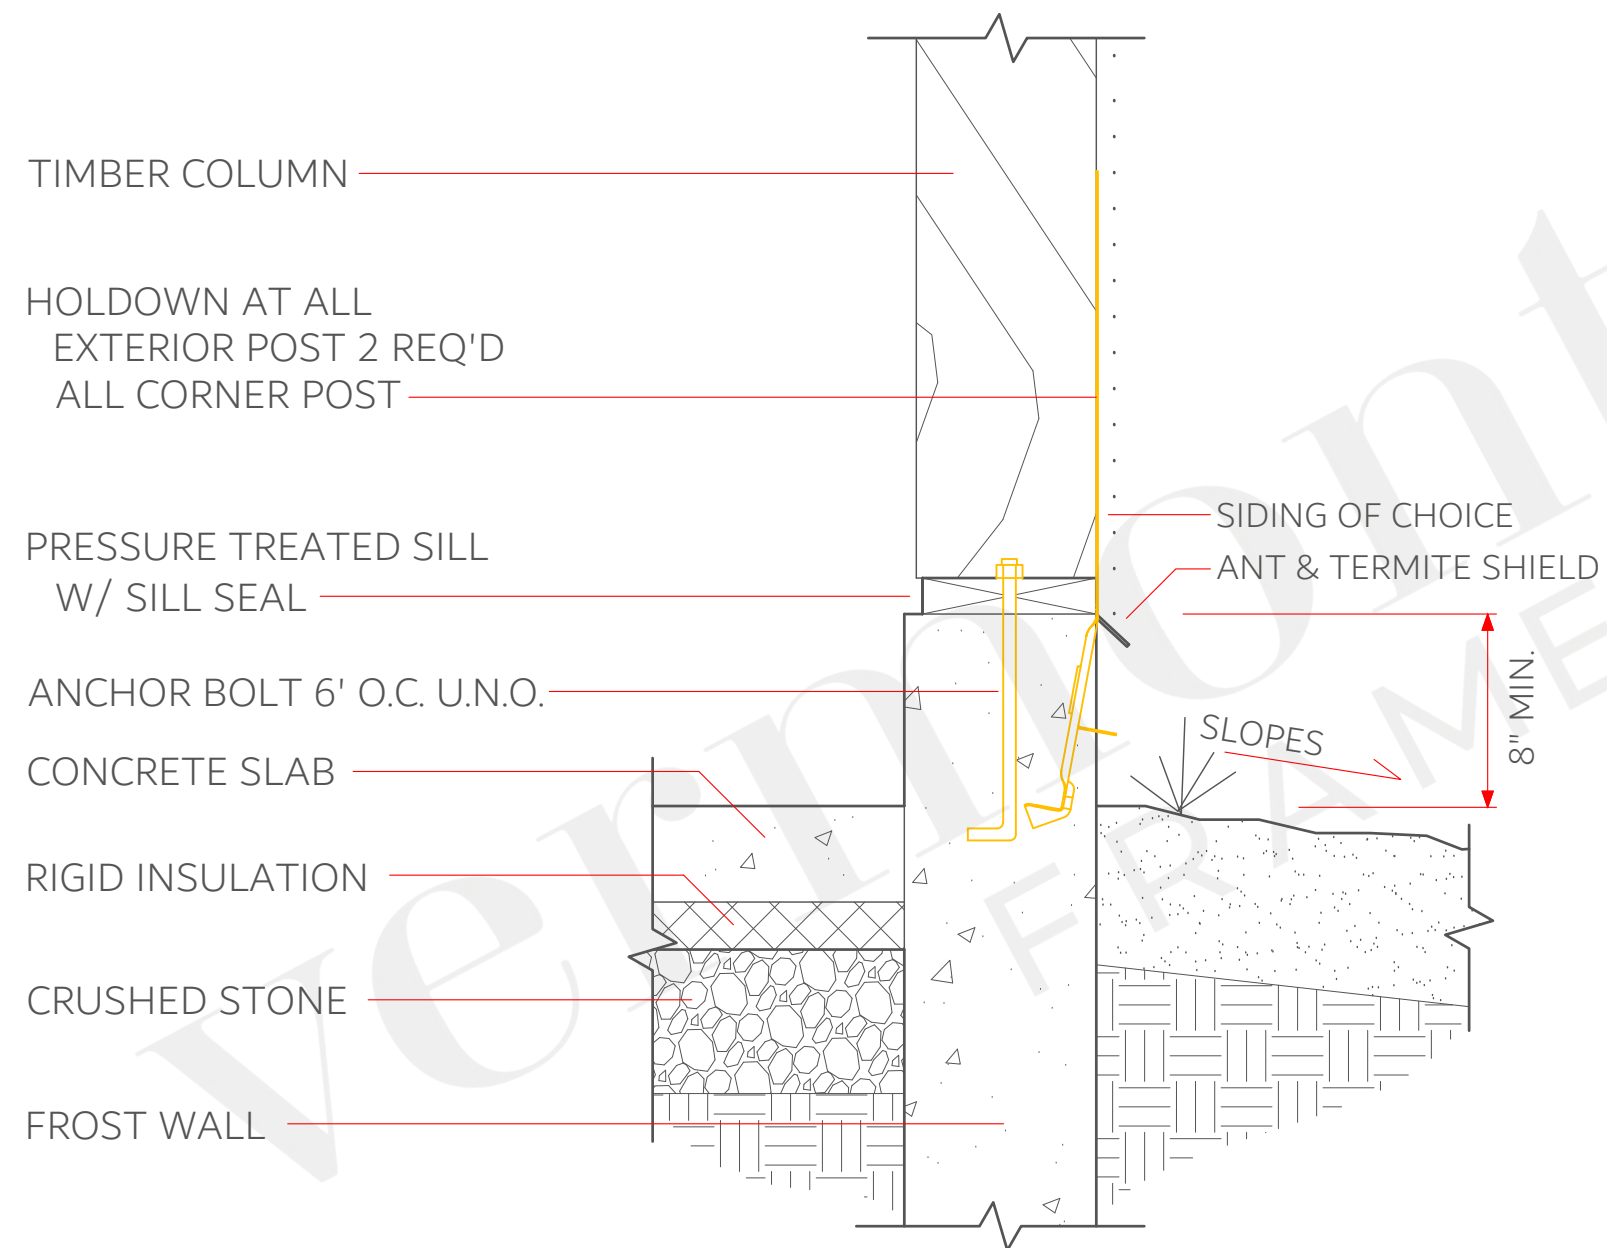

TYPICAL: SLAB WITH UNINSULATED CURB


FOR REFERENCE PURPOSES ONLY, NOT FOR CONSTRUCTION!

SCALE - 1 1/2" = 1'

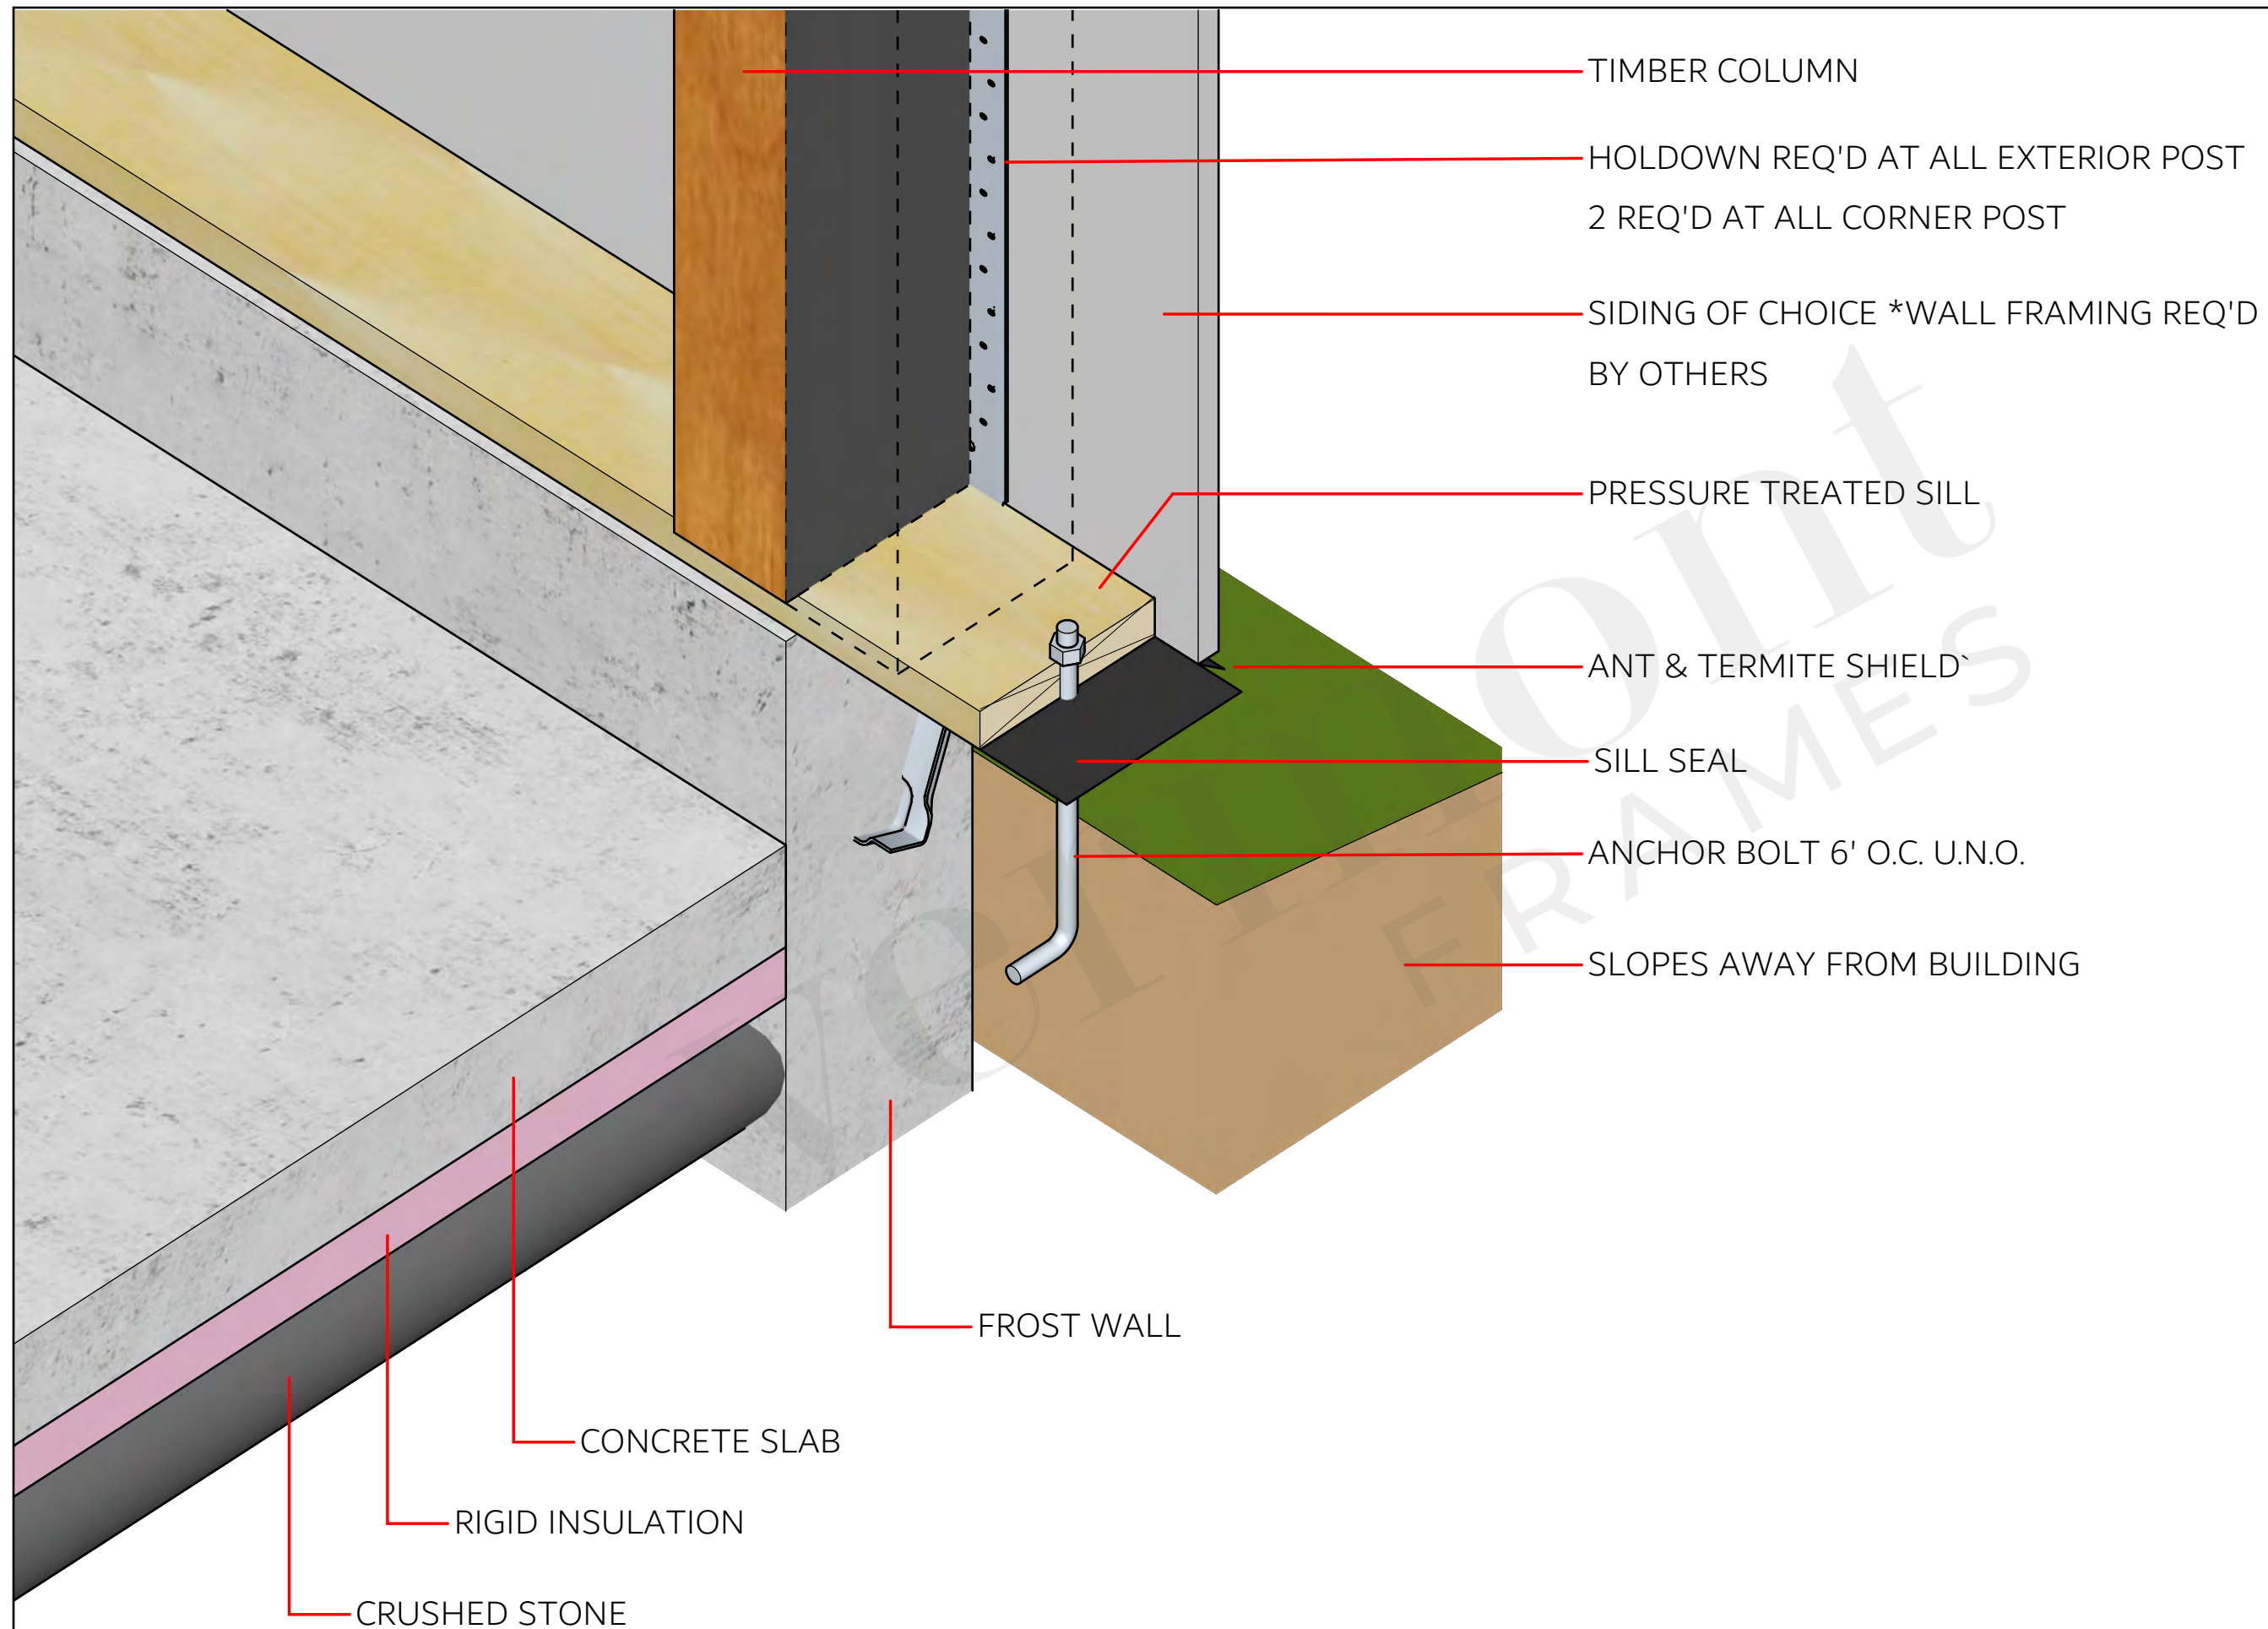

TYPICAL: SLAB W/ UNINSULATED CURB


FOR REFERENCE PURPOSES ONLY, NOT FOR CONSTRUCTION!

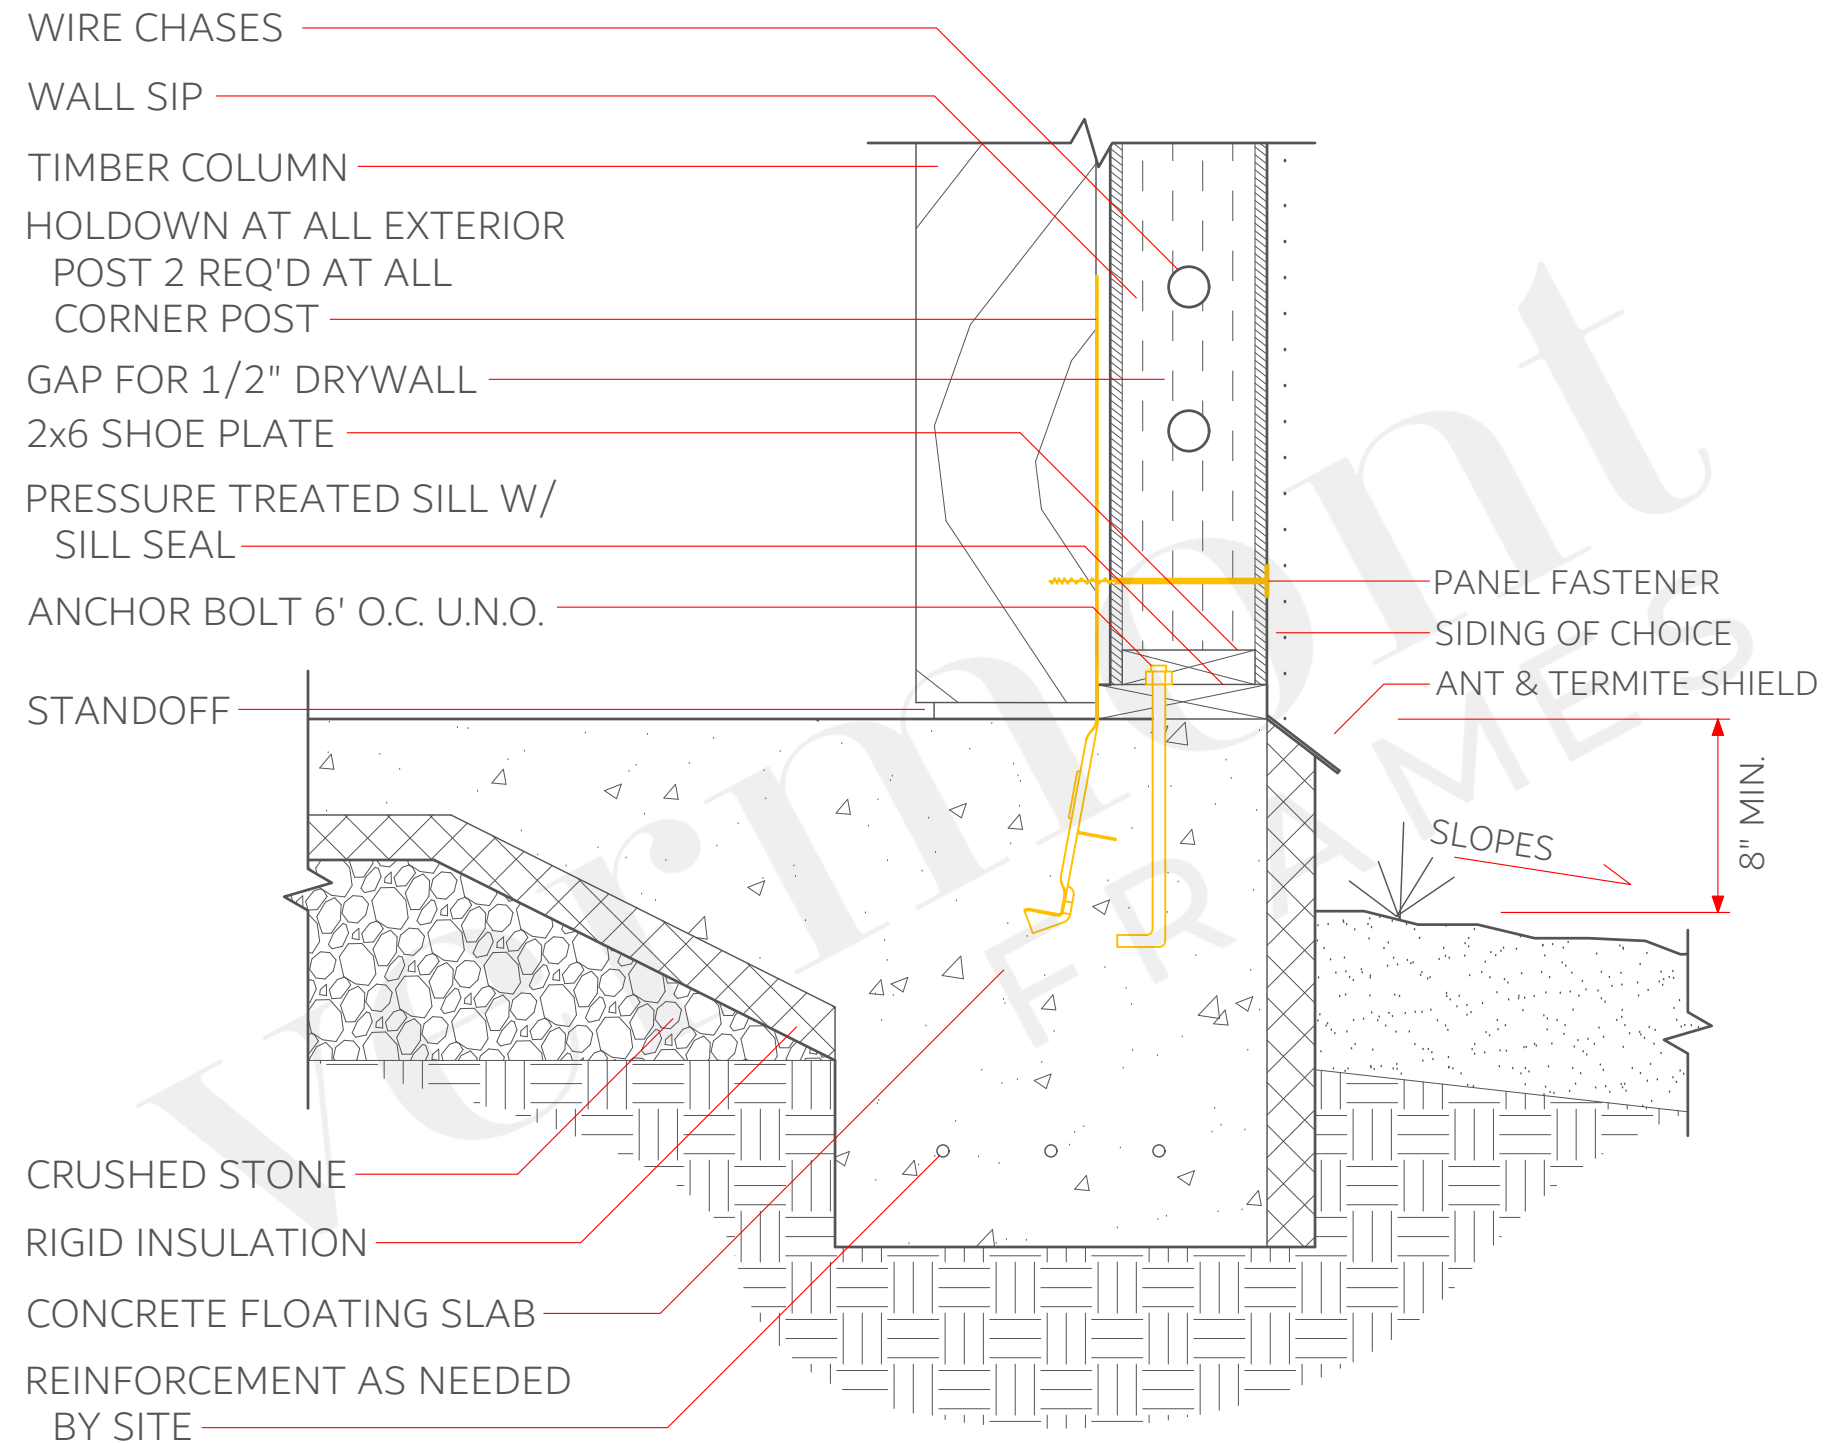

OPTIONAL: FLOATING SLAB


FOR REFERENCE PURPOSES ONLY, NOT FOR CONSTRUCTION!

SCALE - 1 1/2" = 1'

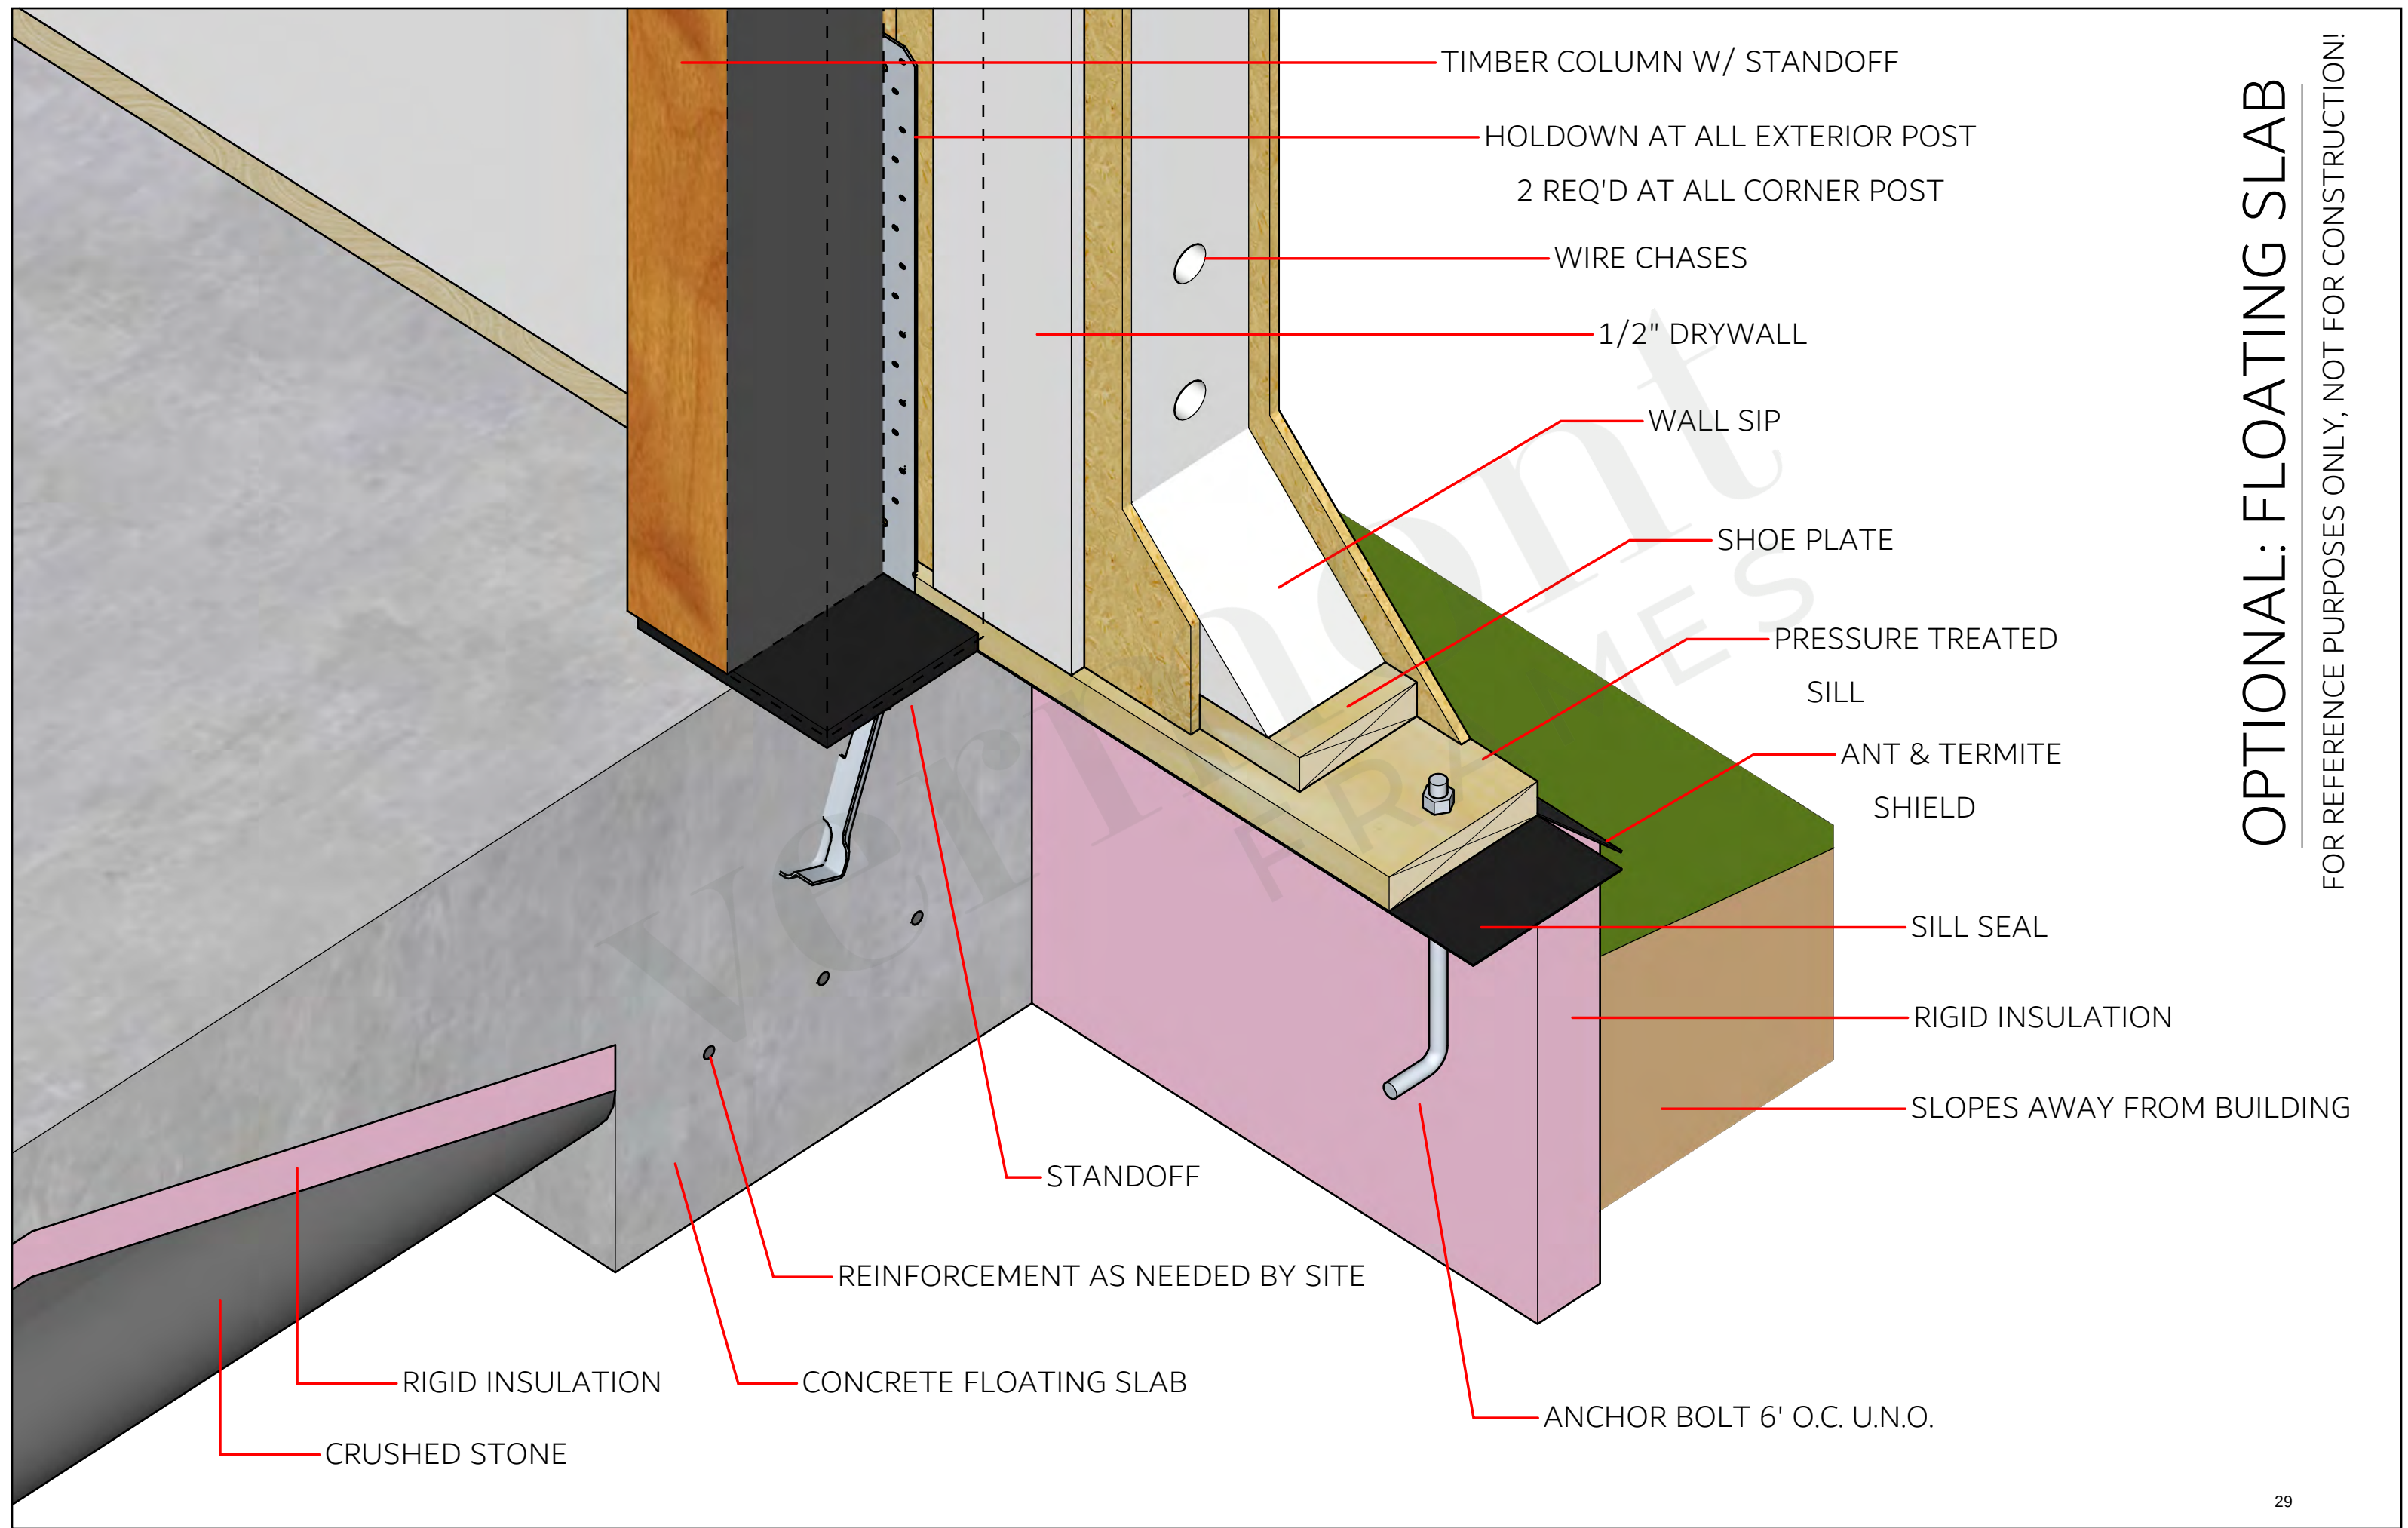

OPTIONAL: FLOATING SLAB


FOR REFERENCE PURPOSES ONLY, NOT FOR CONSTRUCTION!

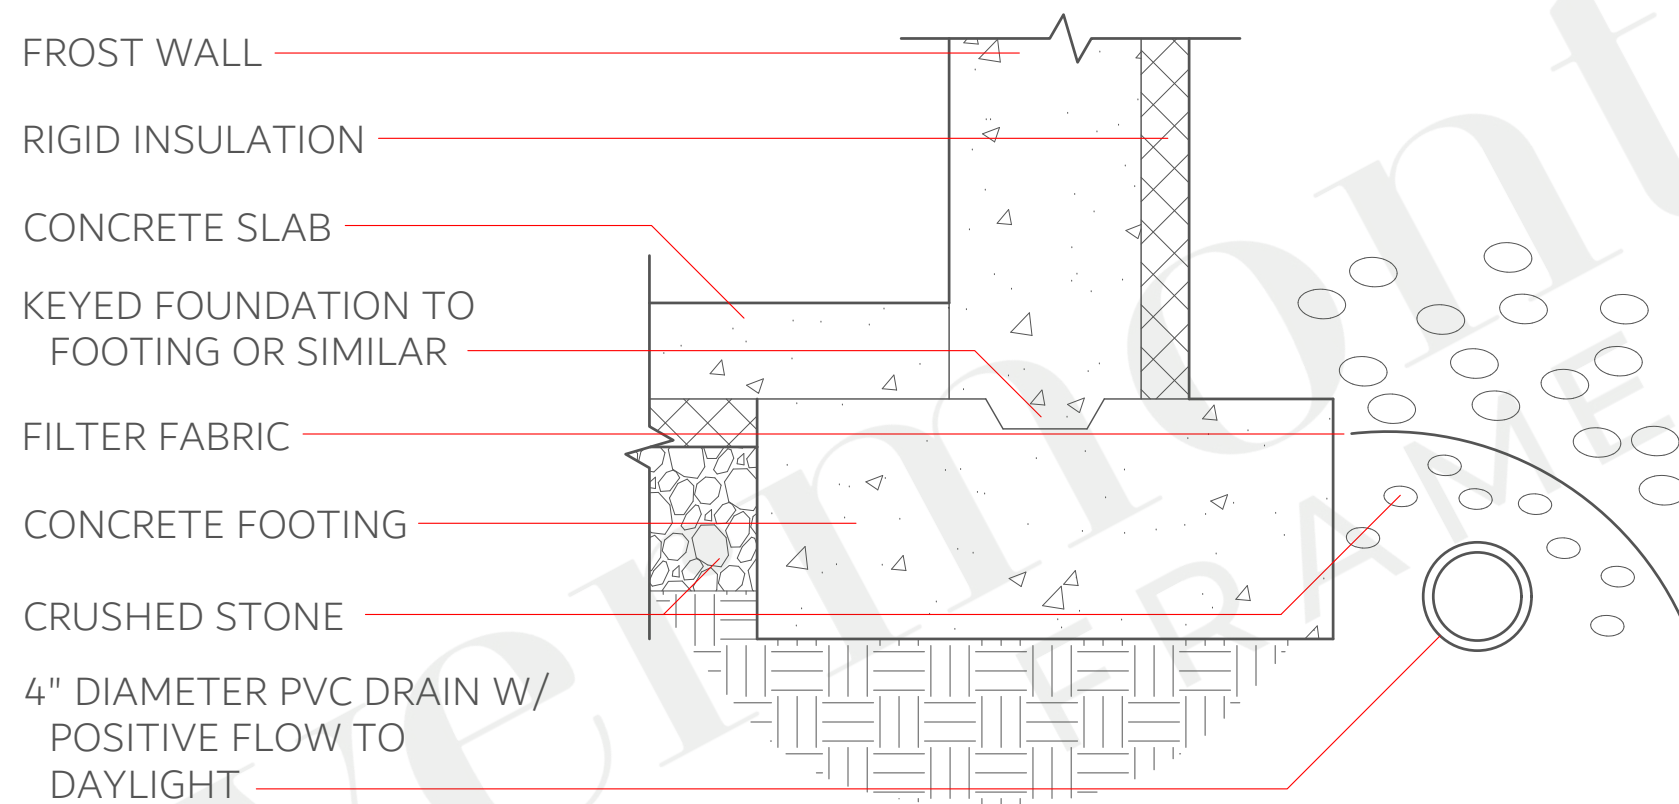

TYPICAL: FOOTING W/ SLAB

FOR REFERENCE PURPOSES ONLY, NOT FOR CONSTRUCTION!



SCALE - 1 1/2" = 1'

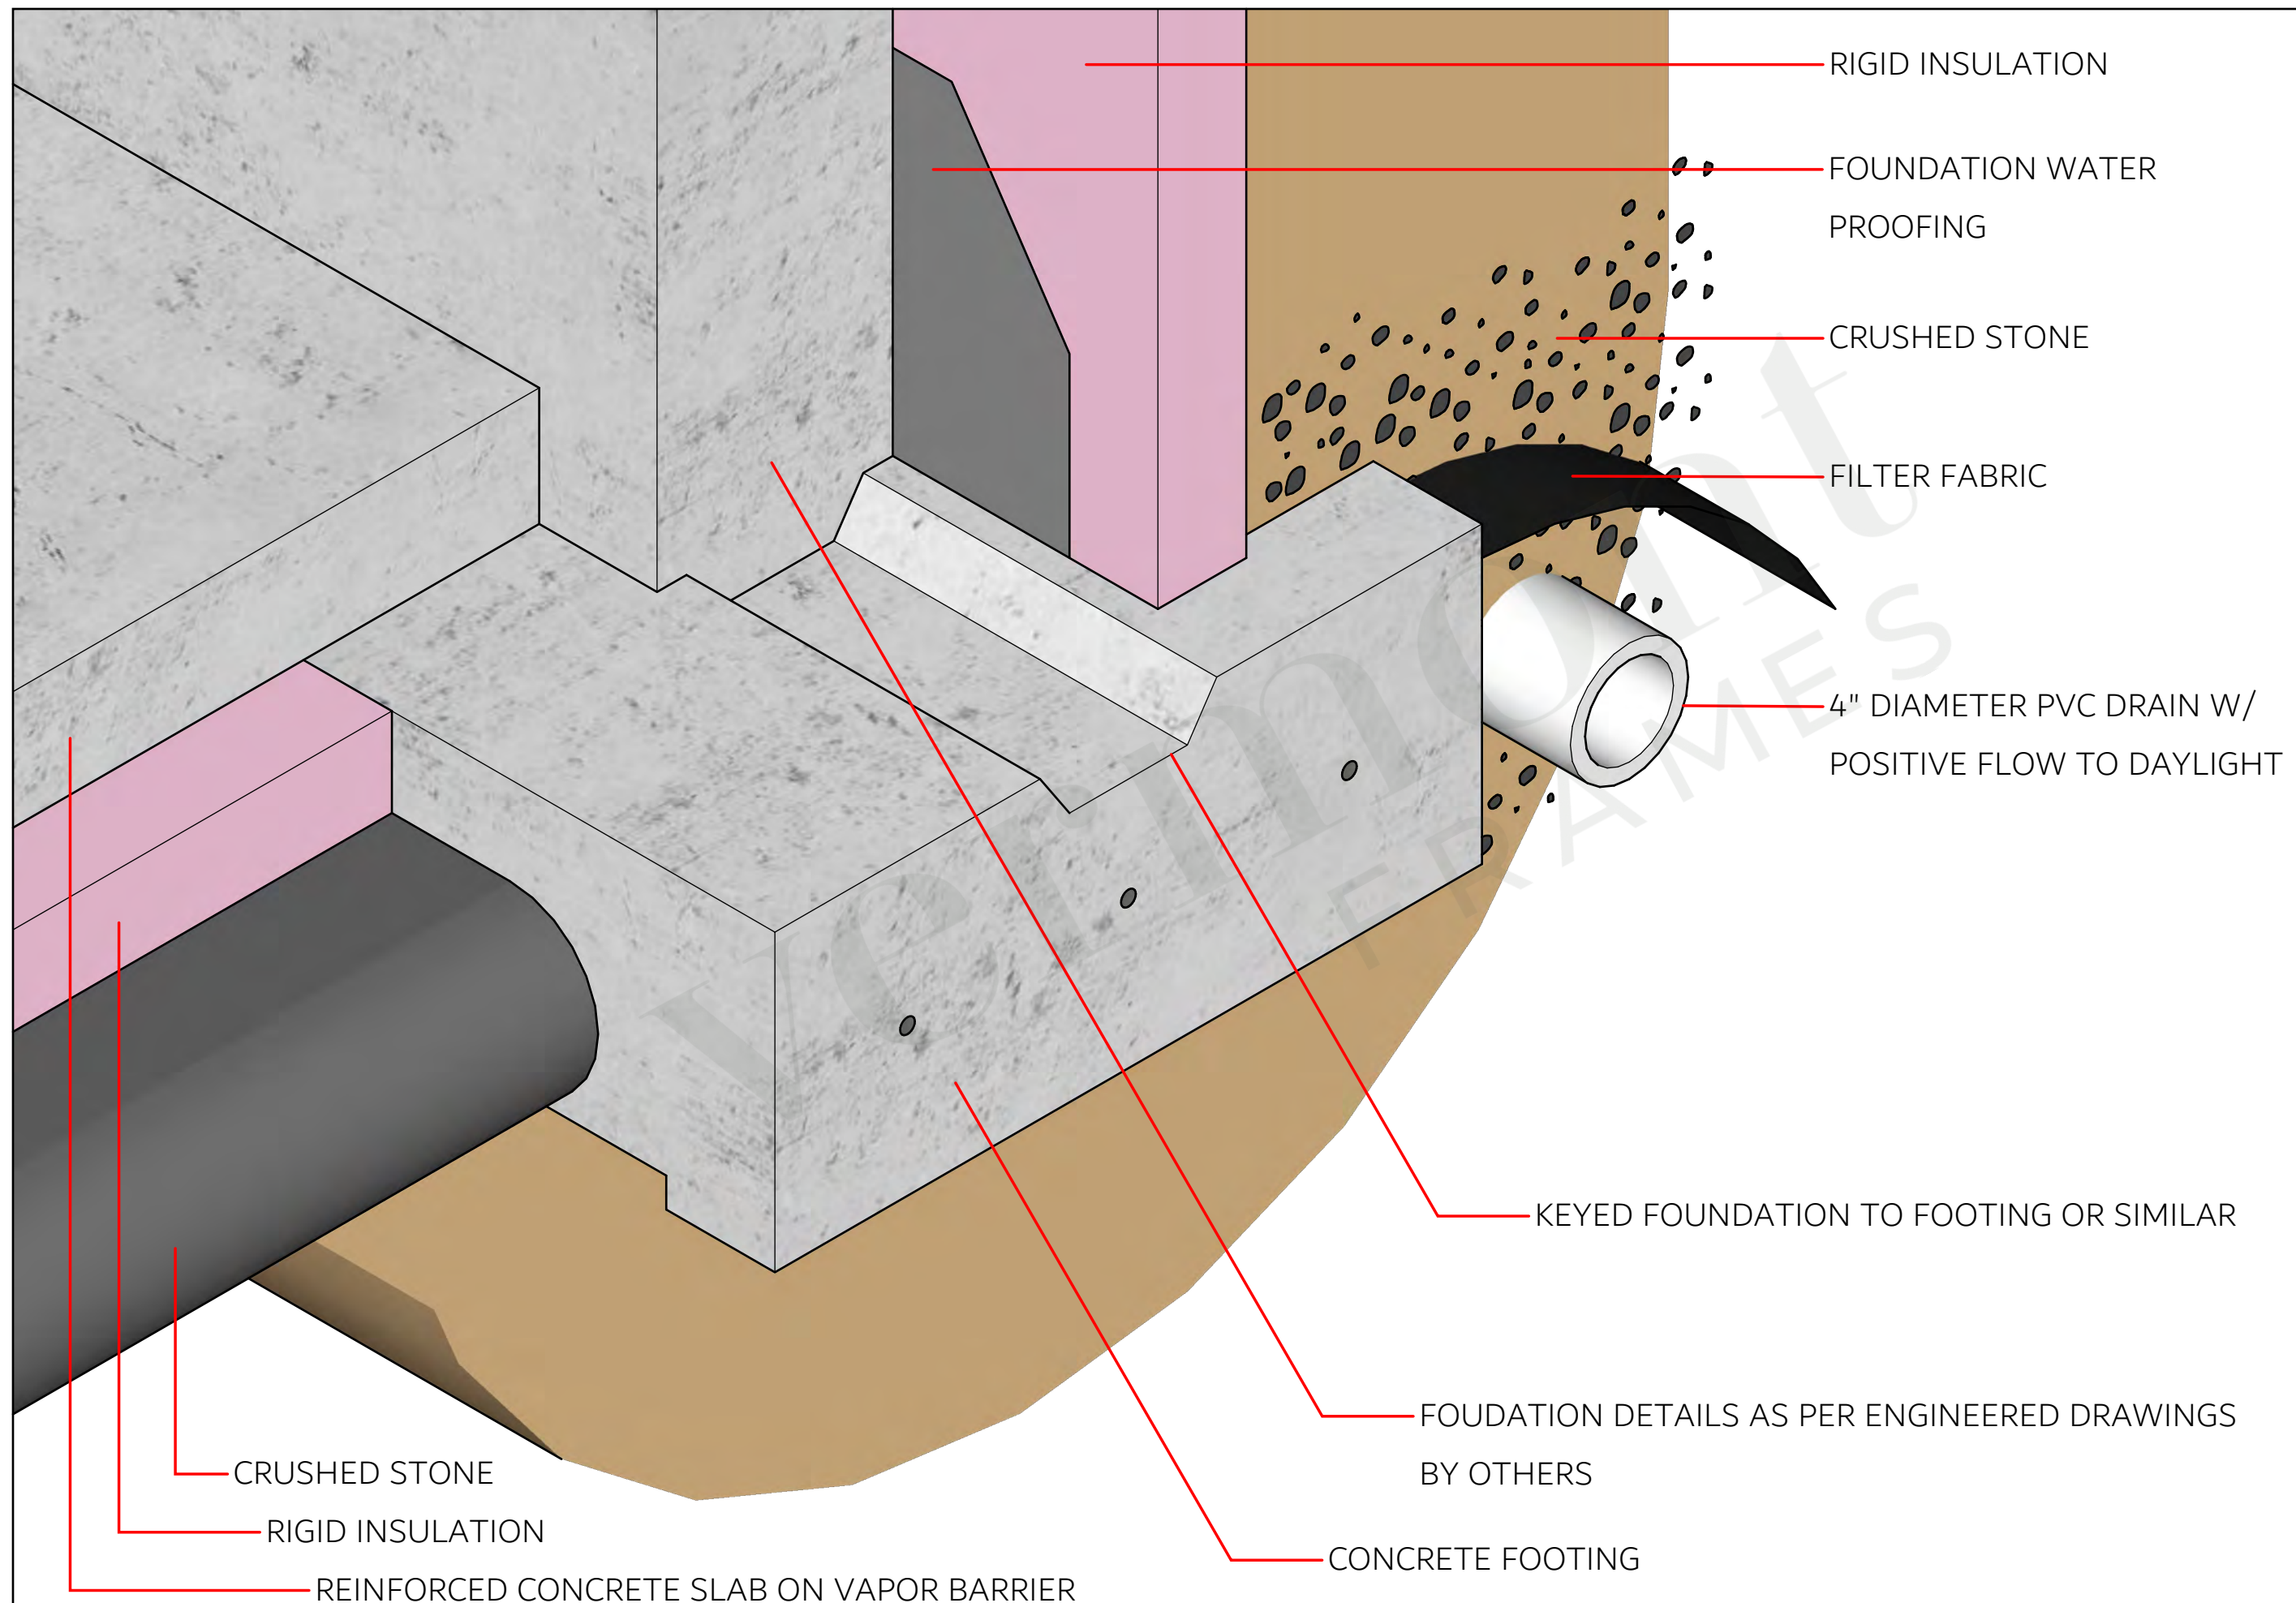

TYPICAL: FOOTING W/ SLAB

FOR REFERENCE PURPOSES ONLY, NOT FOR CONSTRUCTION!


WALLHOUT

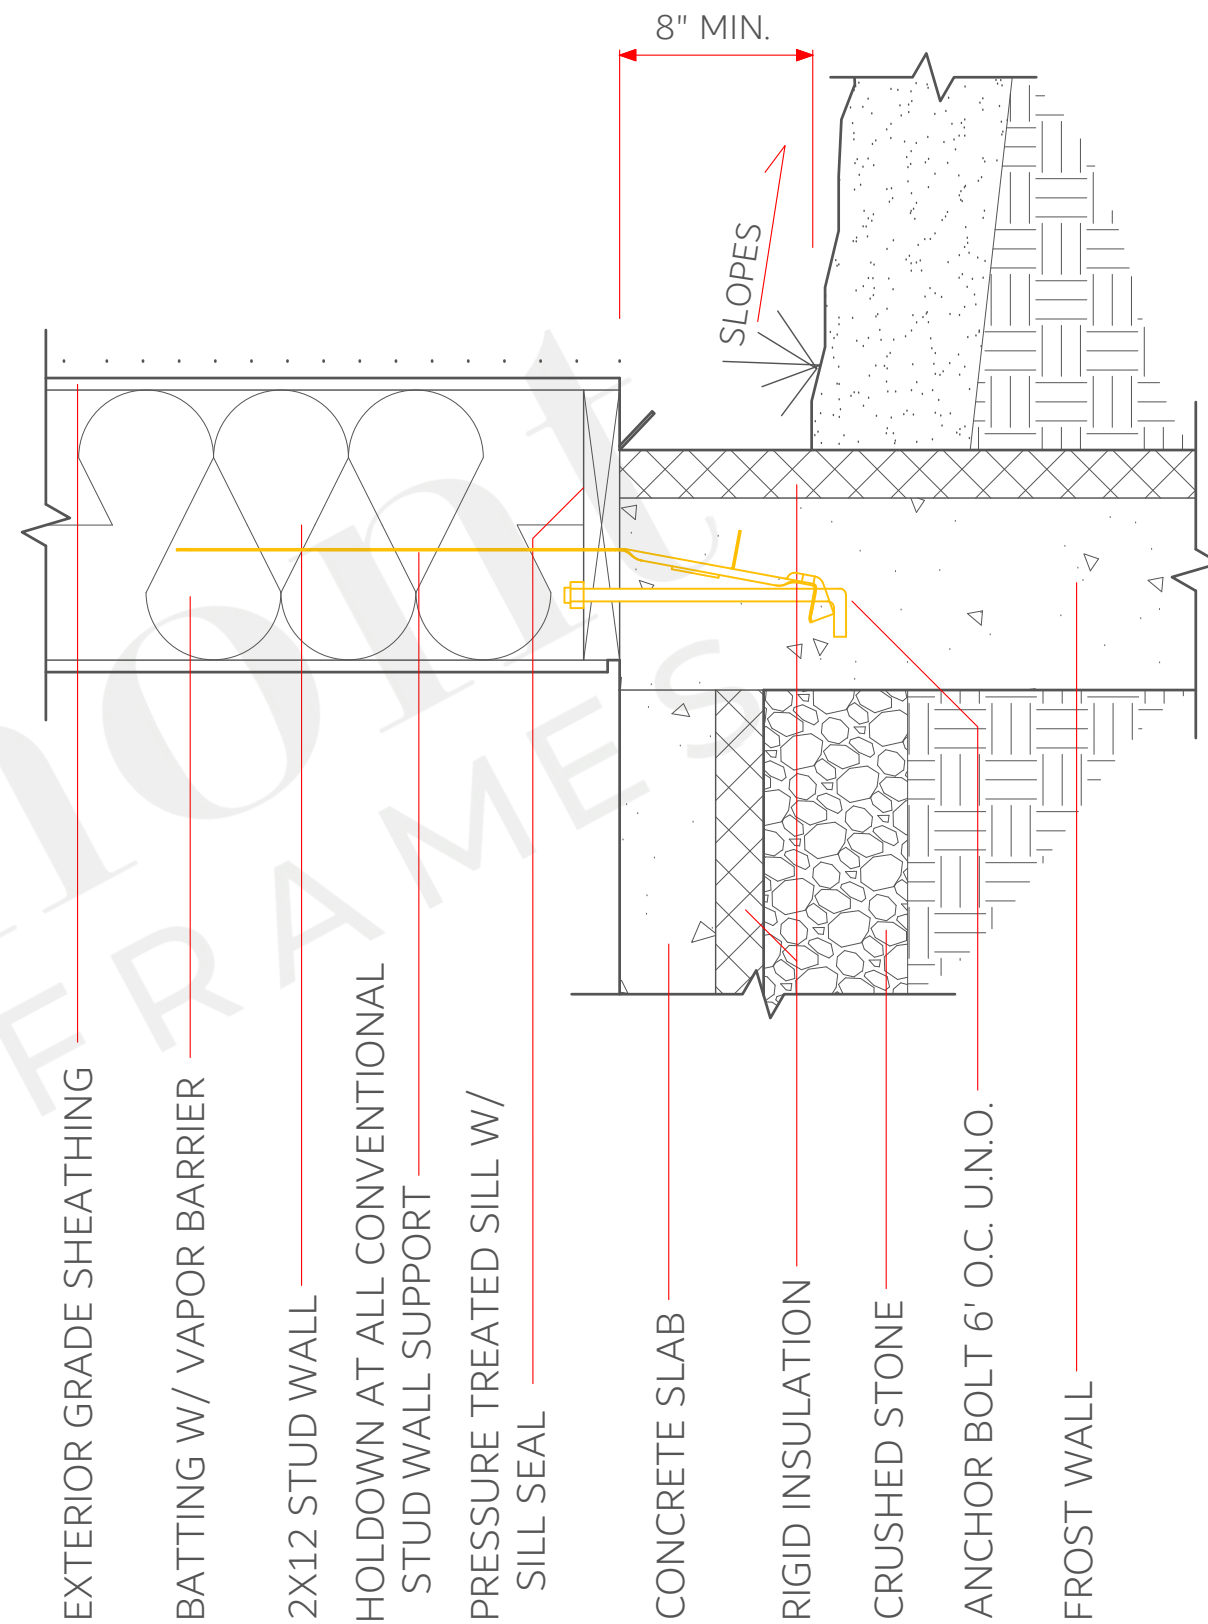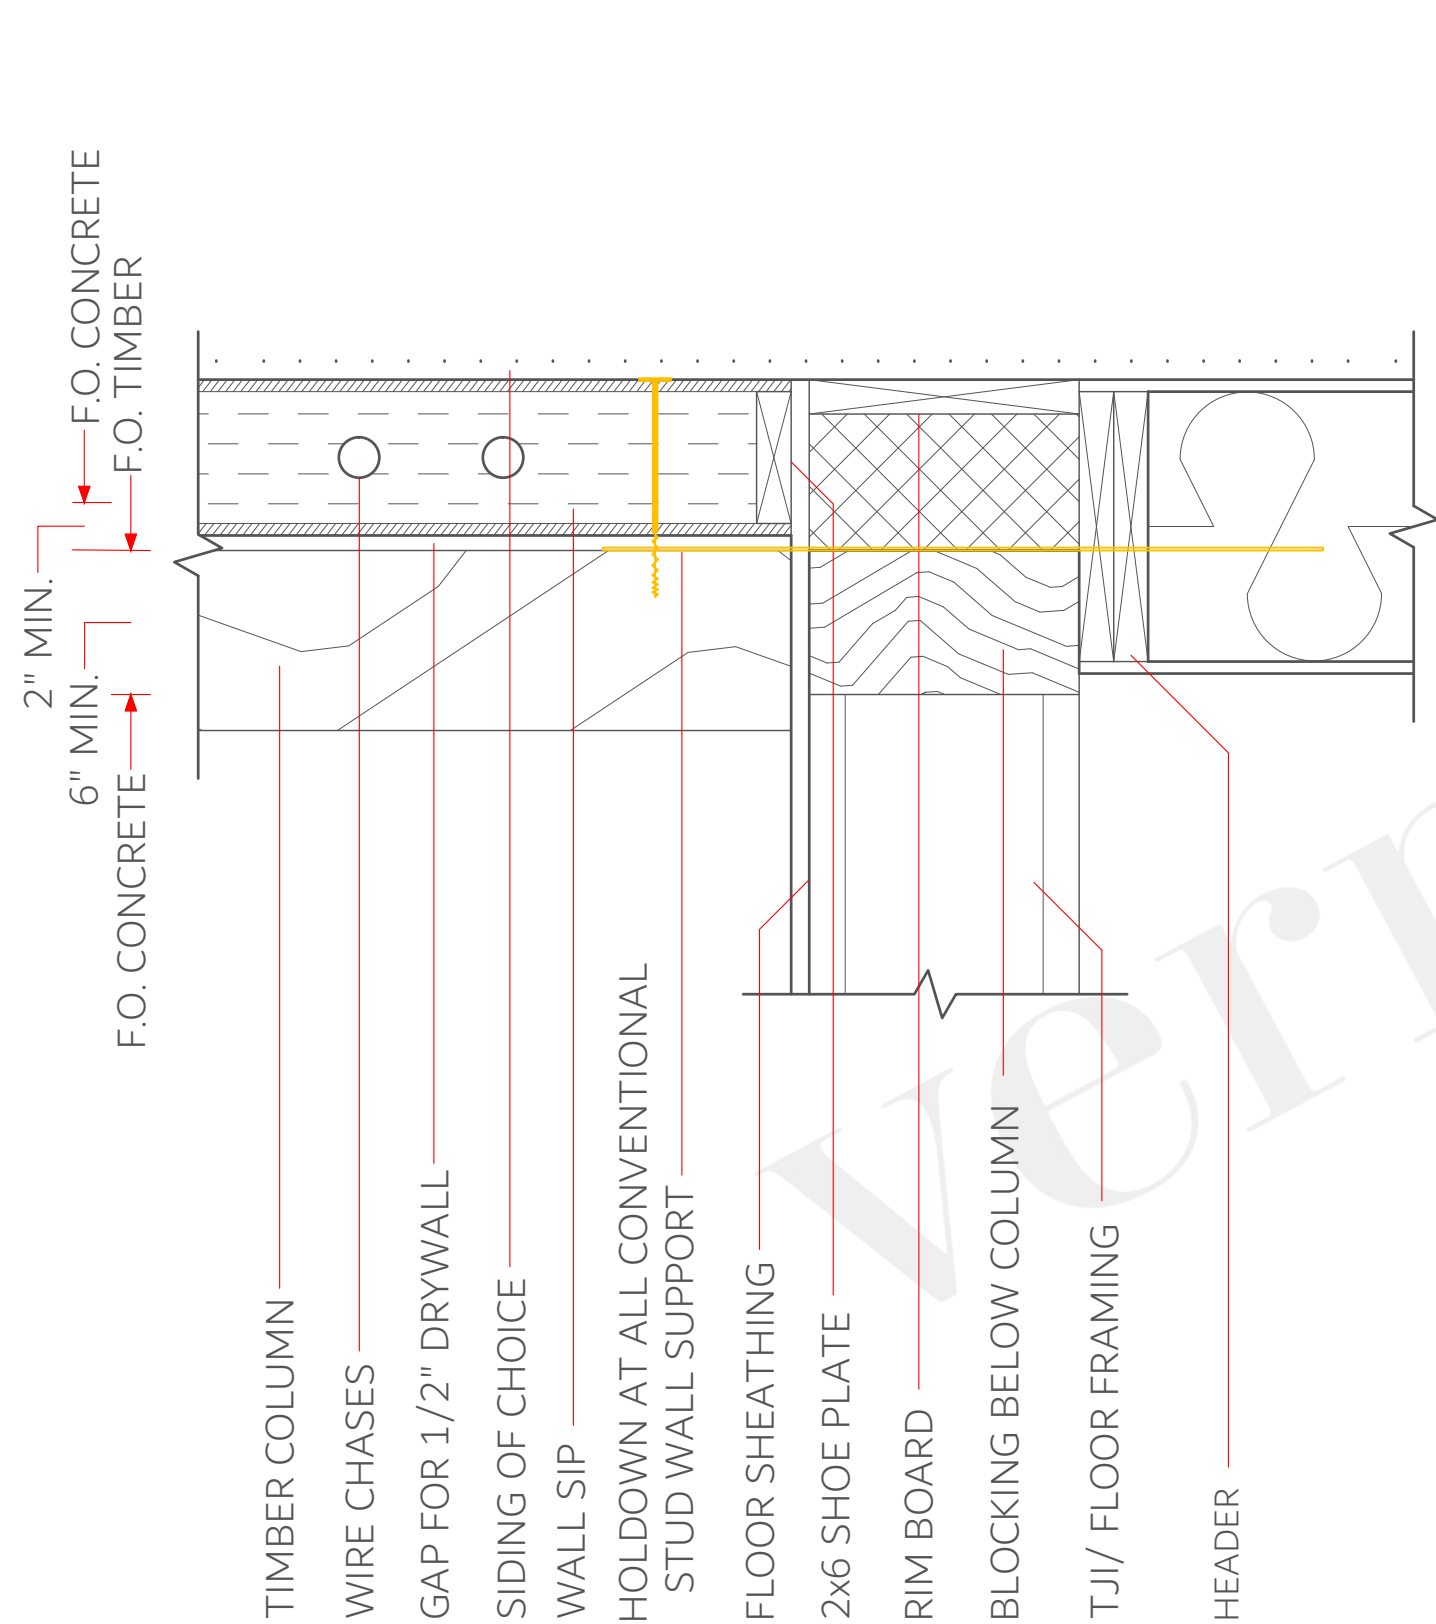

TYPICAL: WALKOUT PT. 1 & 2



FOR REFERENCE PURPOSES ONLY, NOT FOR CONSTRUCTION!

SCALE - 1 1/2" = 1'

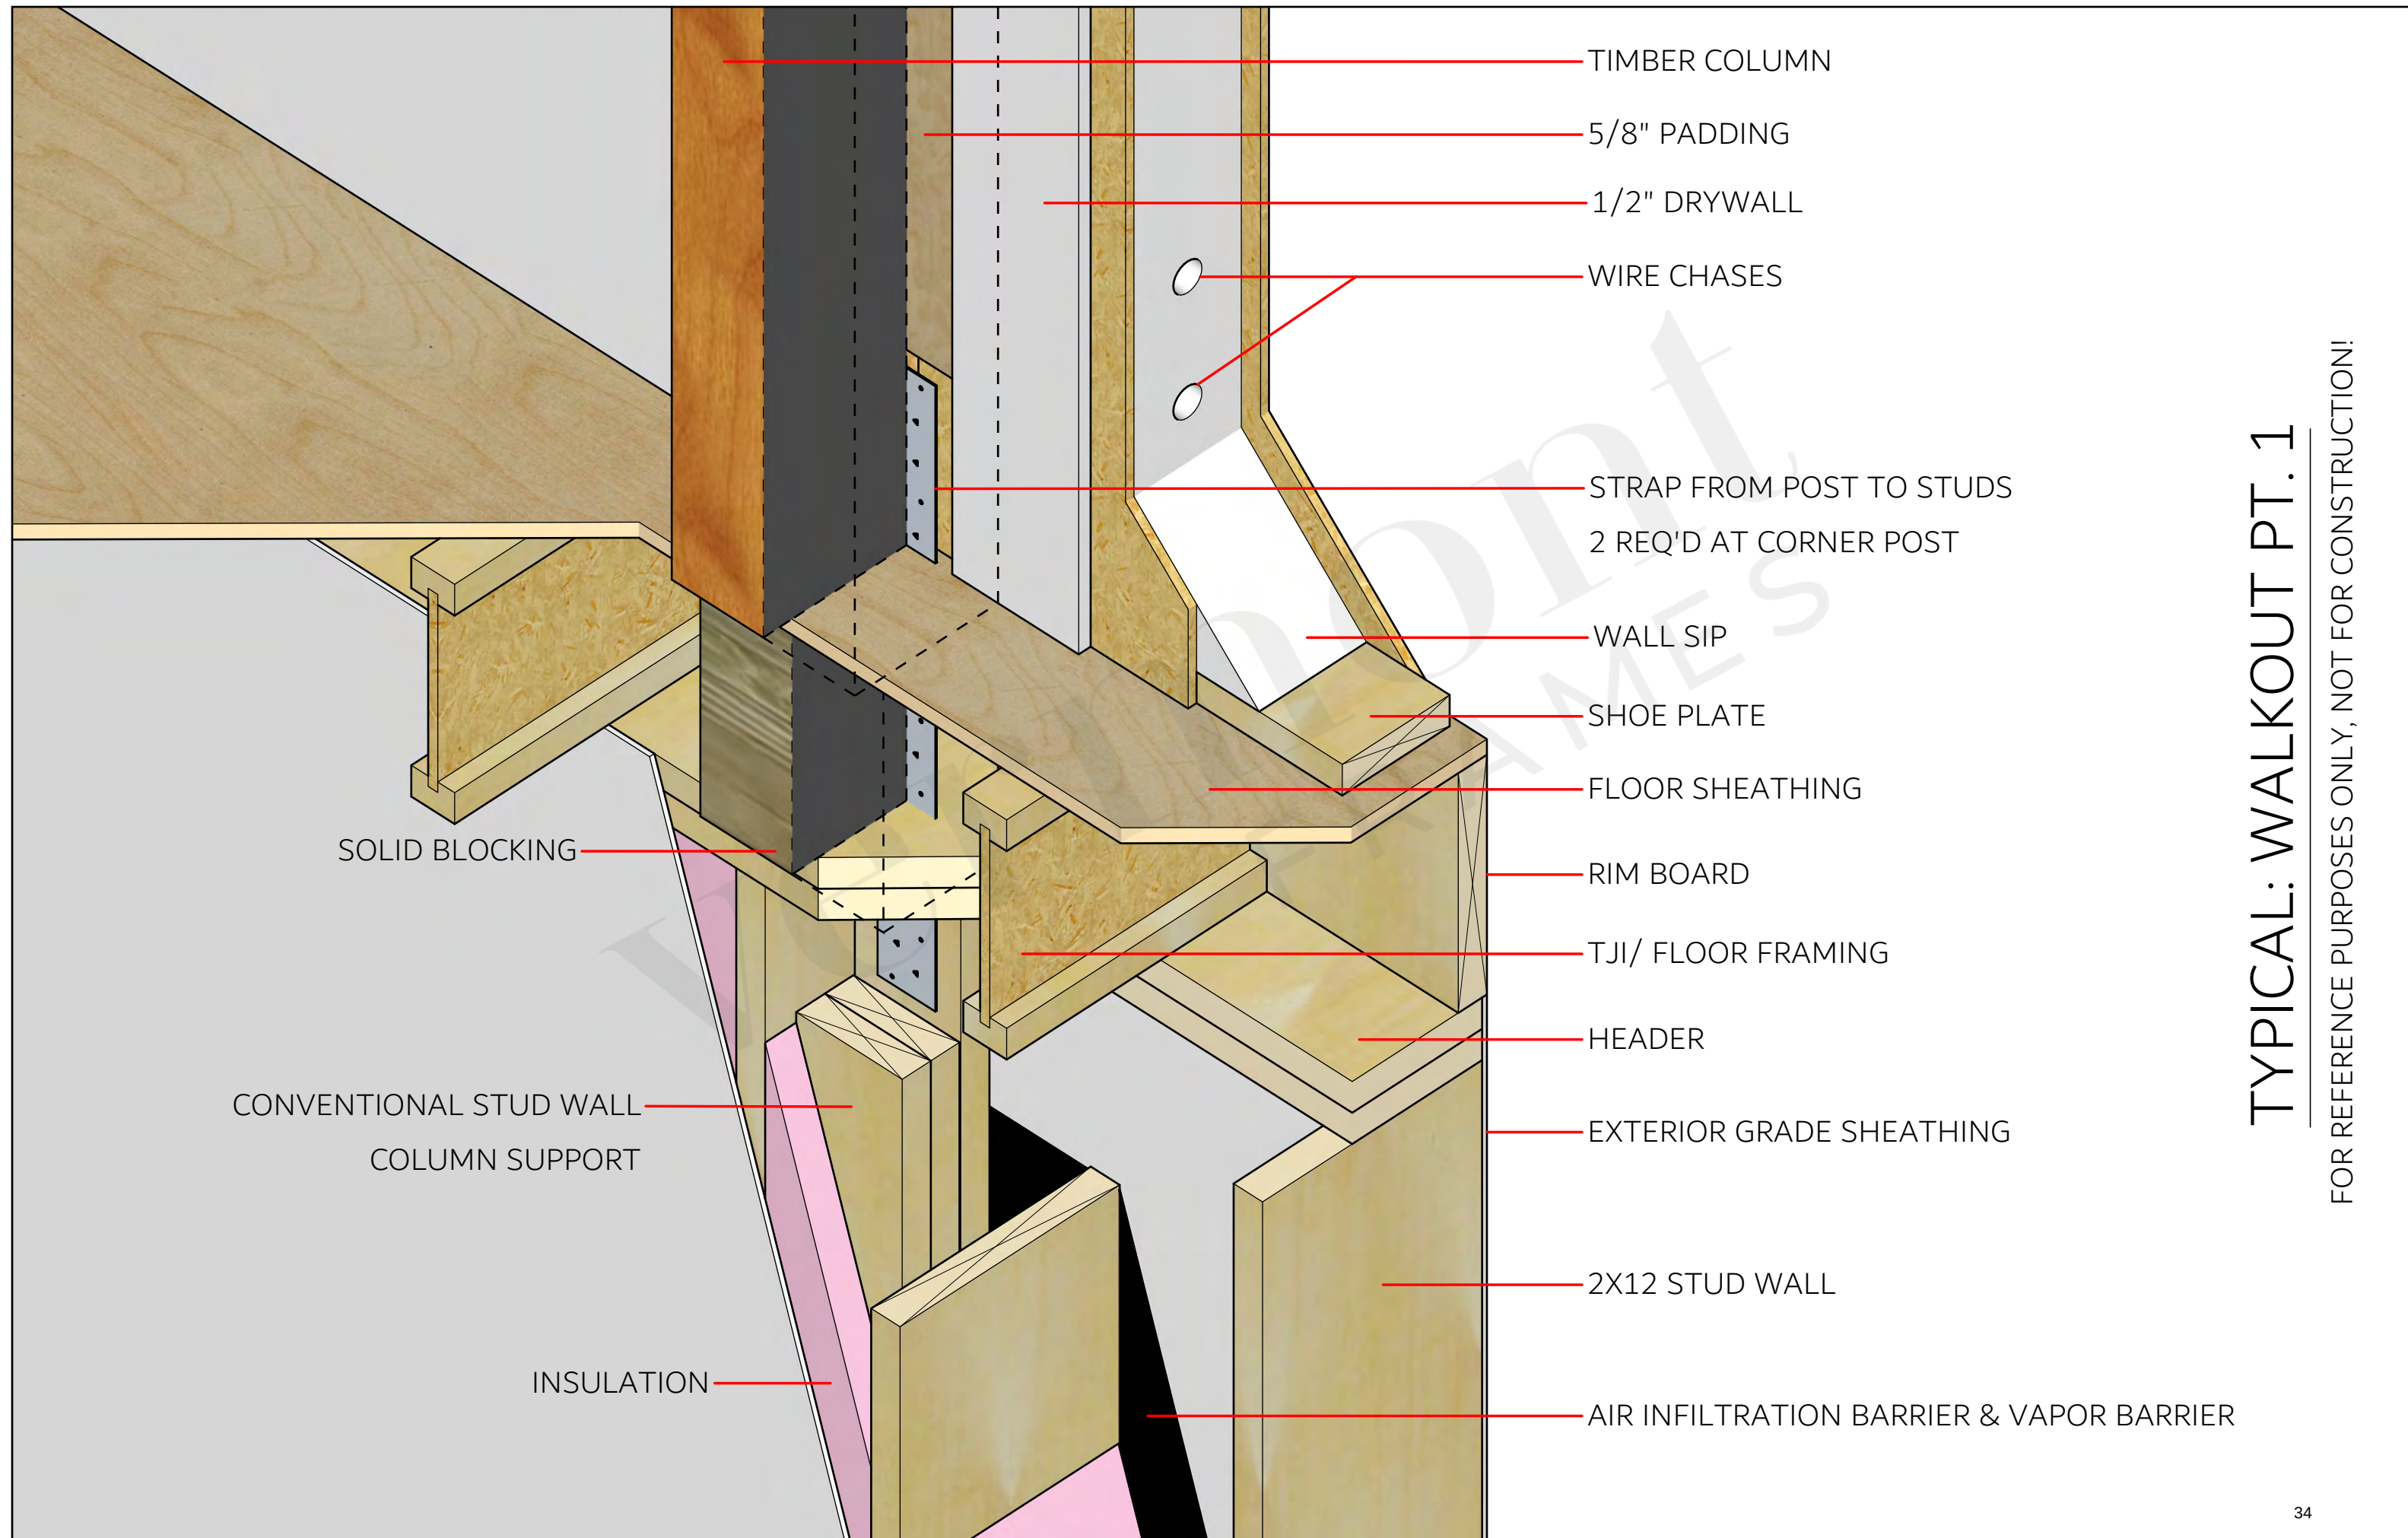

TYPICAL: WALKOUT PT. 1


FOR REFERENCE PURPOSES ONLY, NOT FOR CONSTRUCTION!

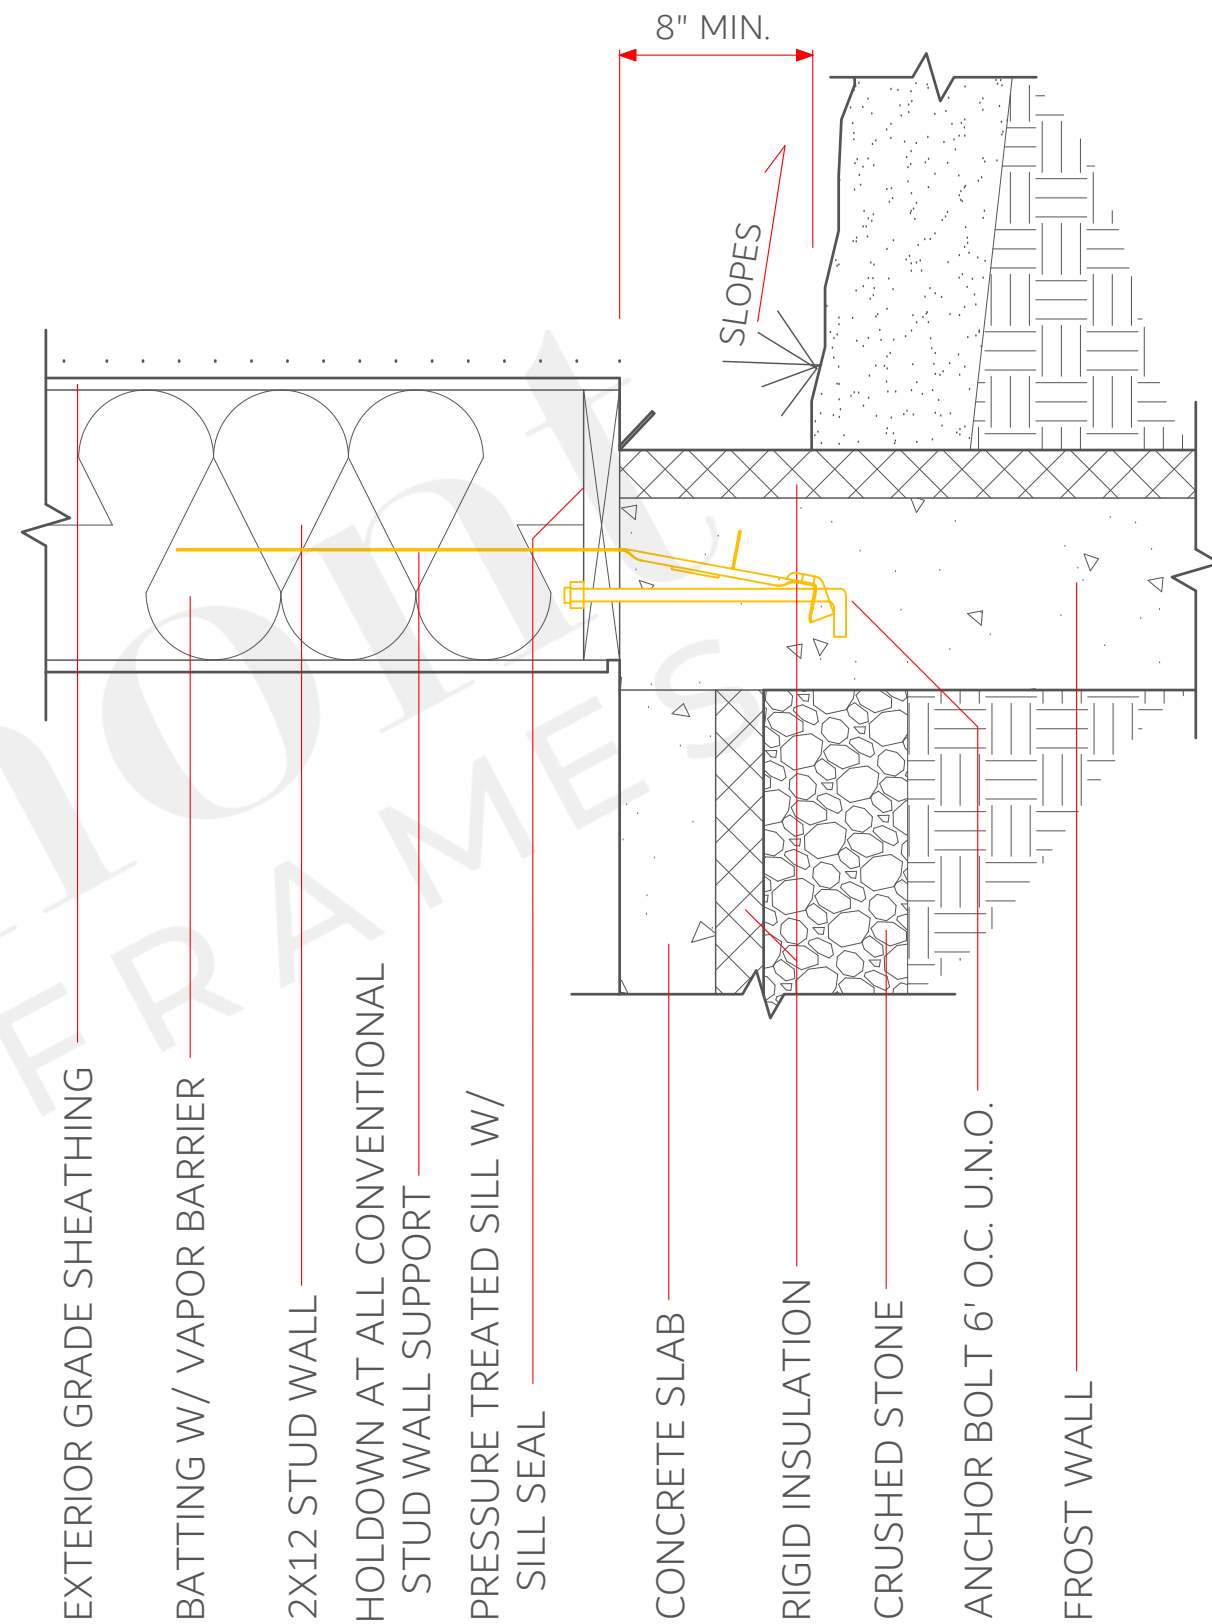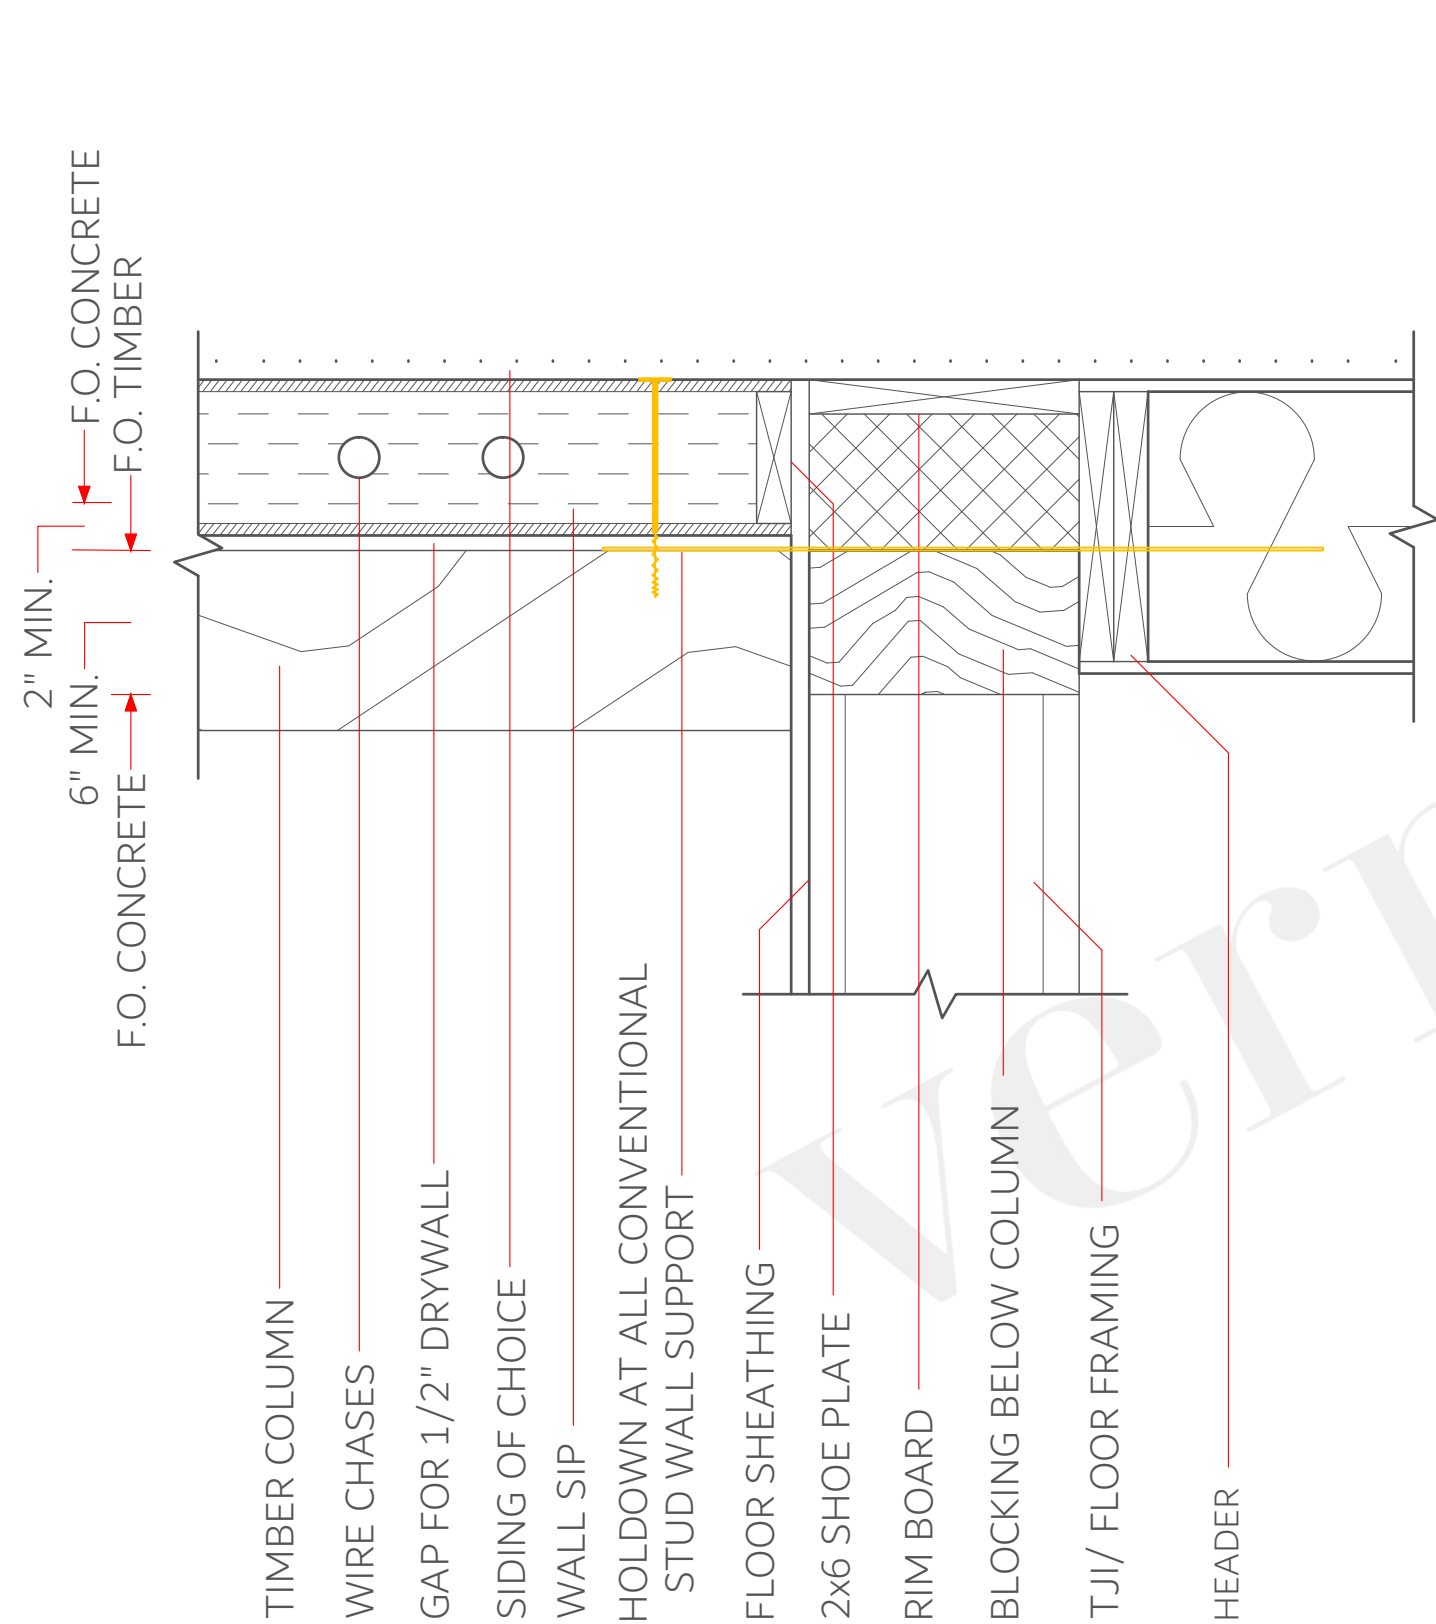

TYPICAL: WALKOUT PT. 1 & 2

FOR REFERENCE PURPOSES ONLY, NOT FOR CONSTRUCTION!


SCALE - 1 1/2" = 1'

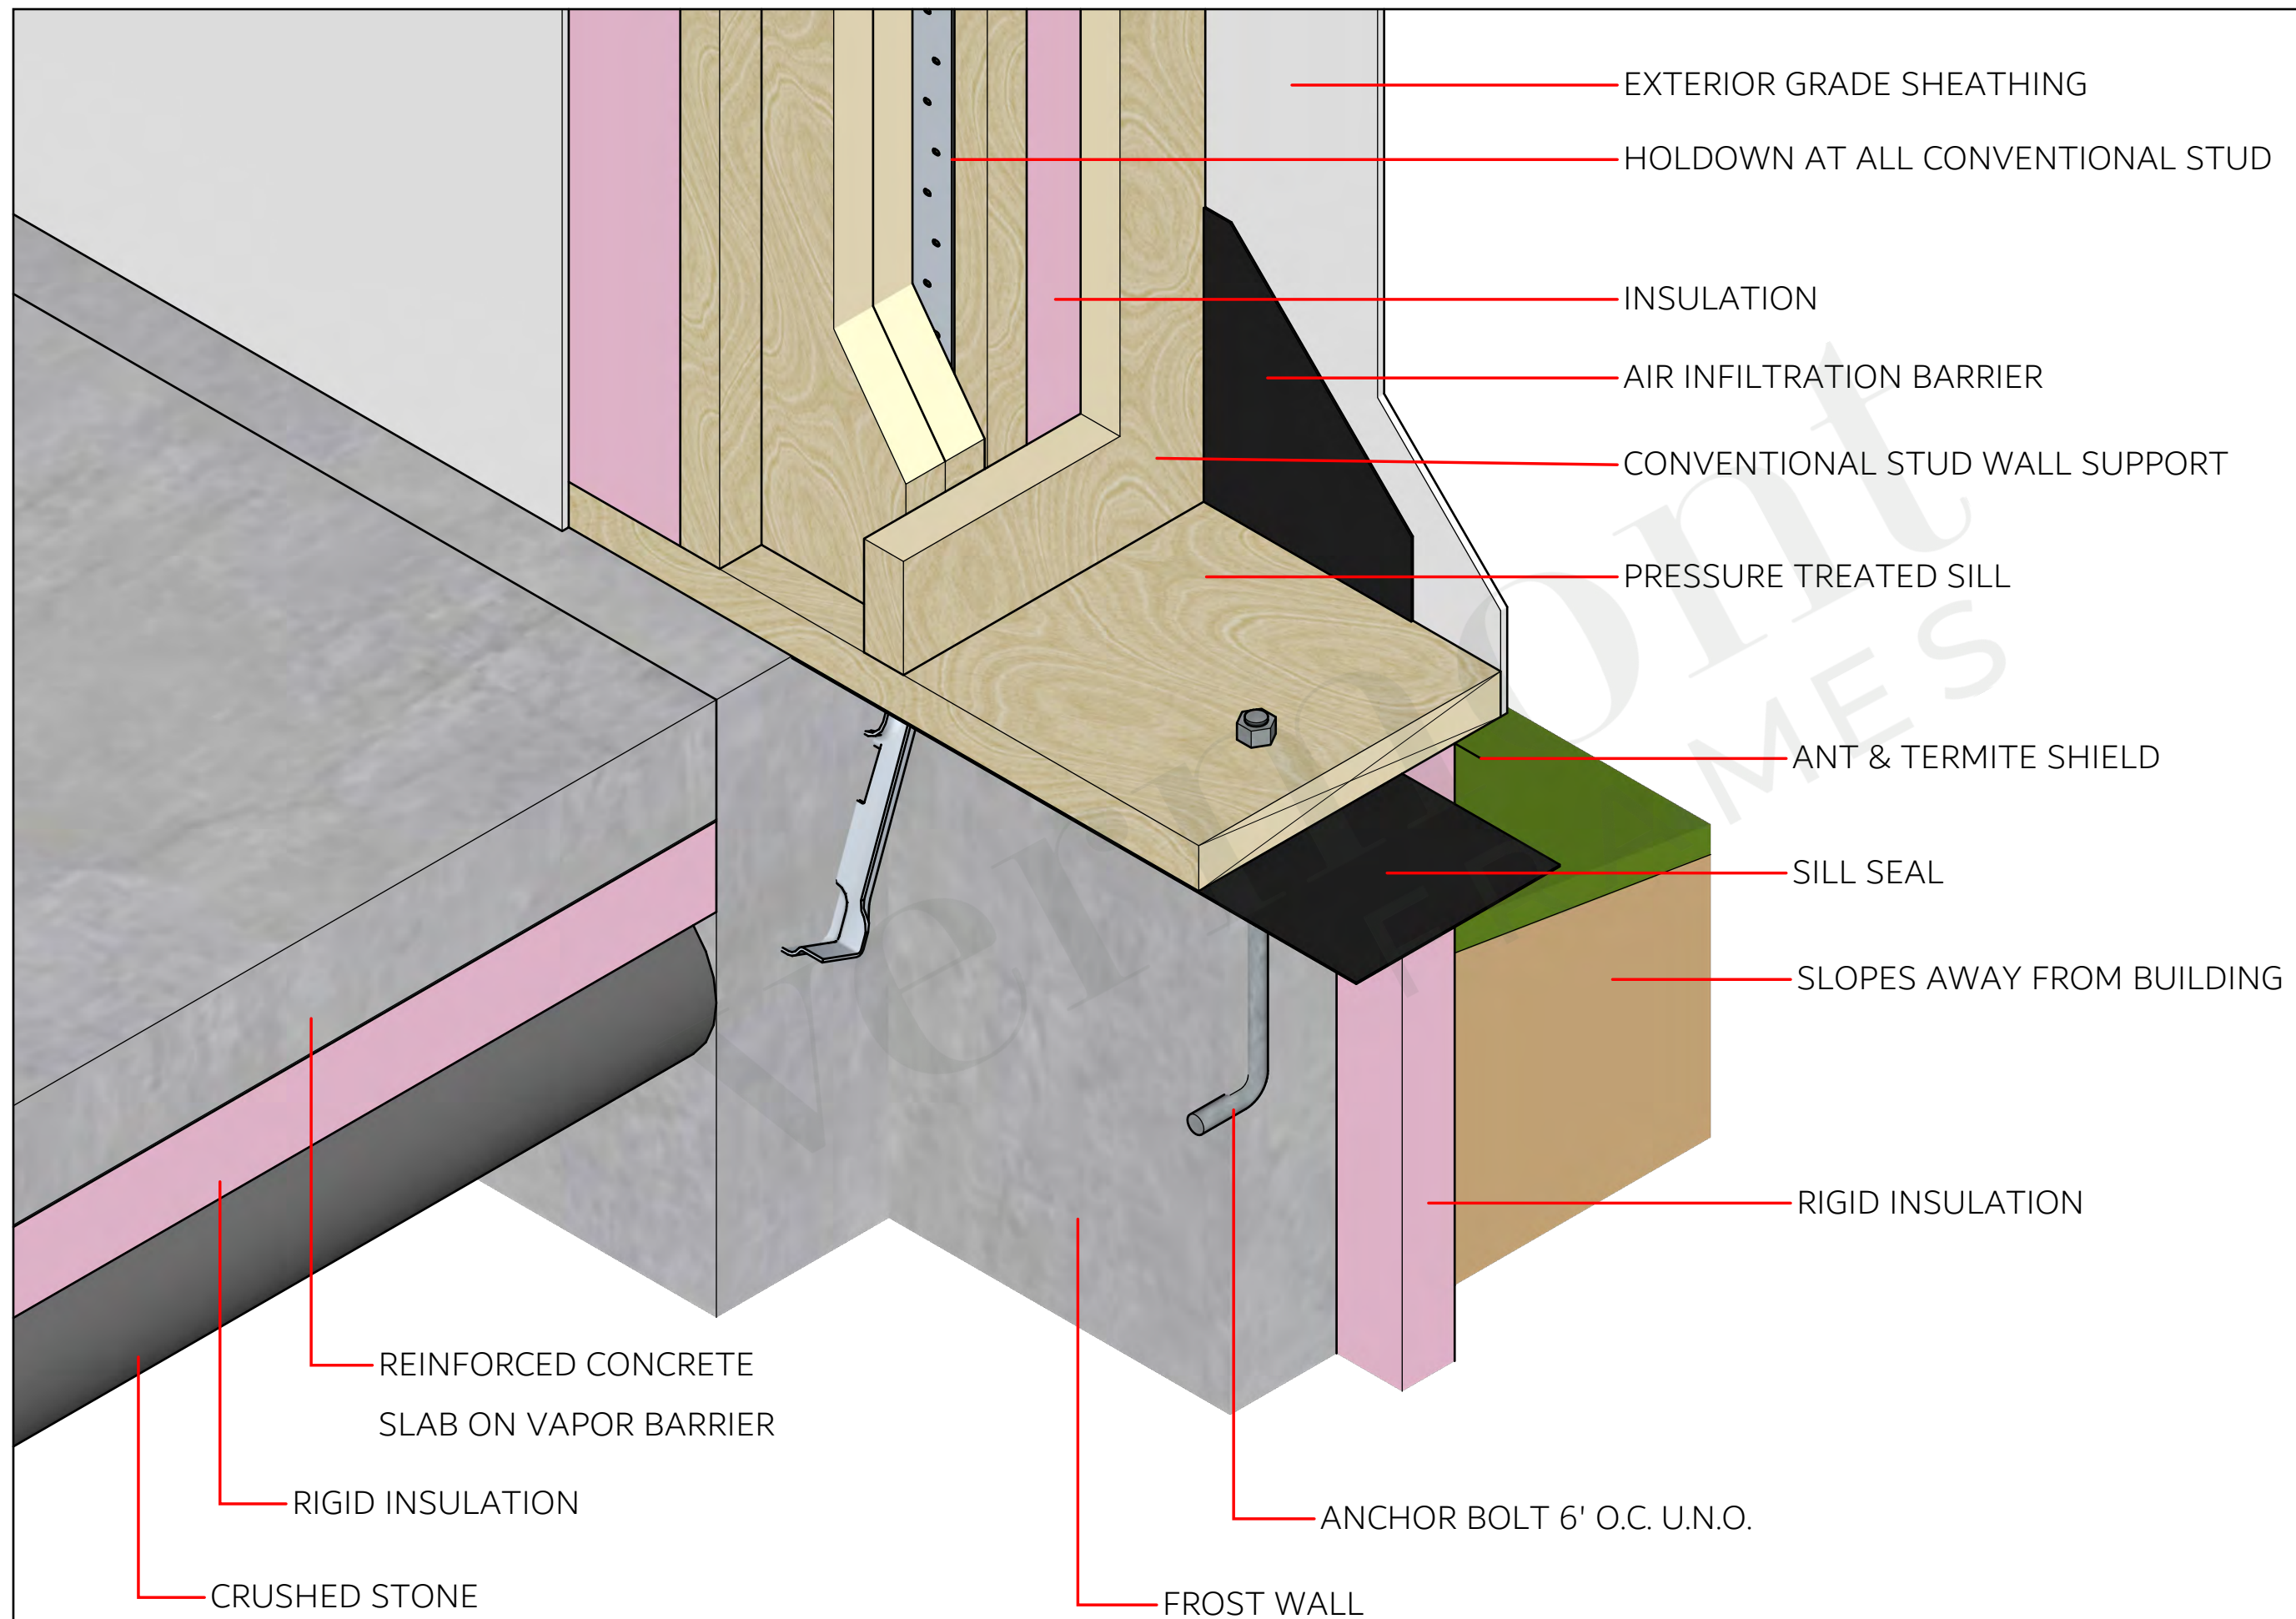

TYPICAL: WALKOUT PT. 2

FOR REFERENCE PURPOSES ONLY, NOT FOR CONSTRUCTION!


DECK

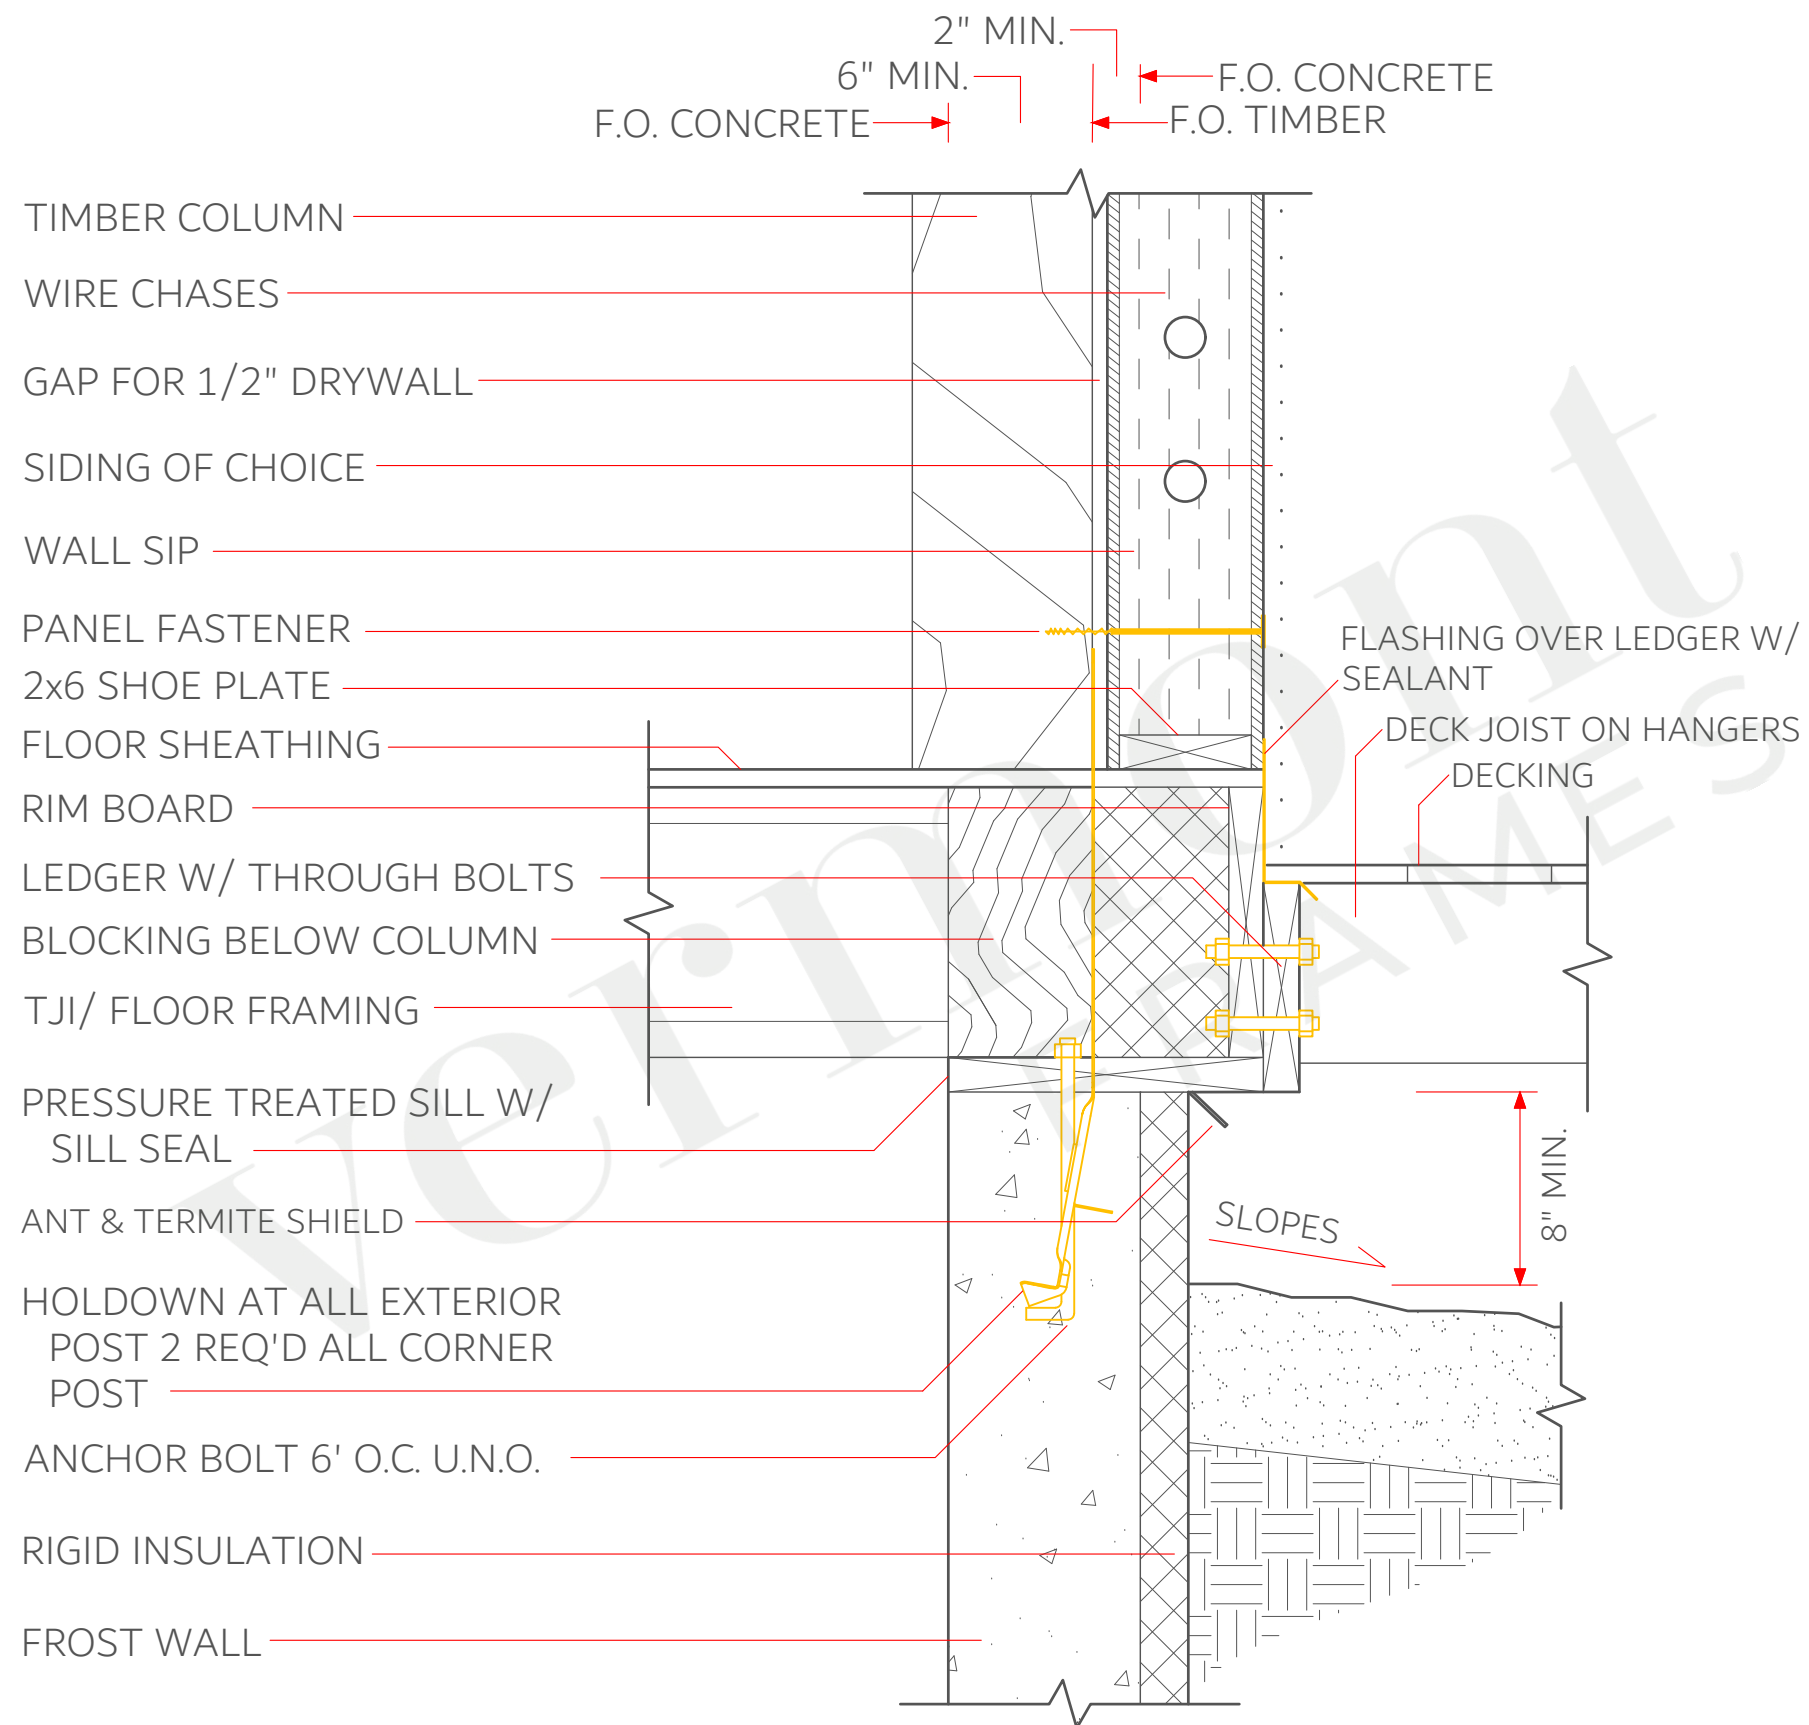

TYPICAL: FRAMED FLOOR W/ DECK

FOR REFERENCE PURPOSES ONLY, NOT FOR CONSTRUCTION!

SCALE - 1 1/2" = 1'

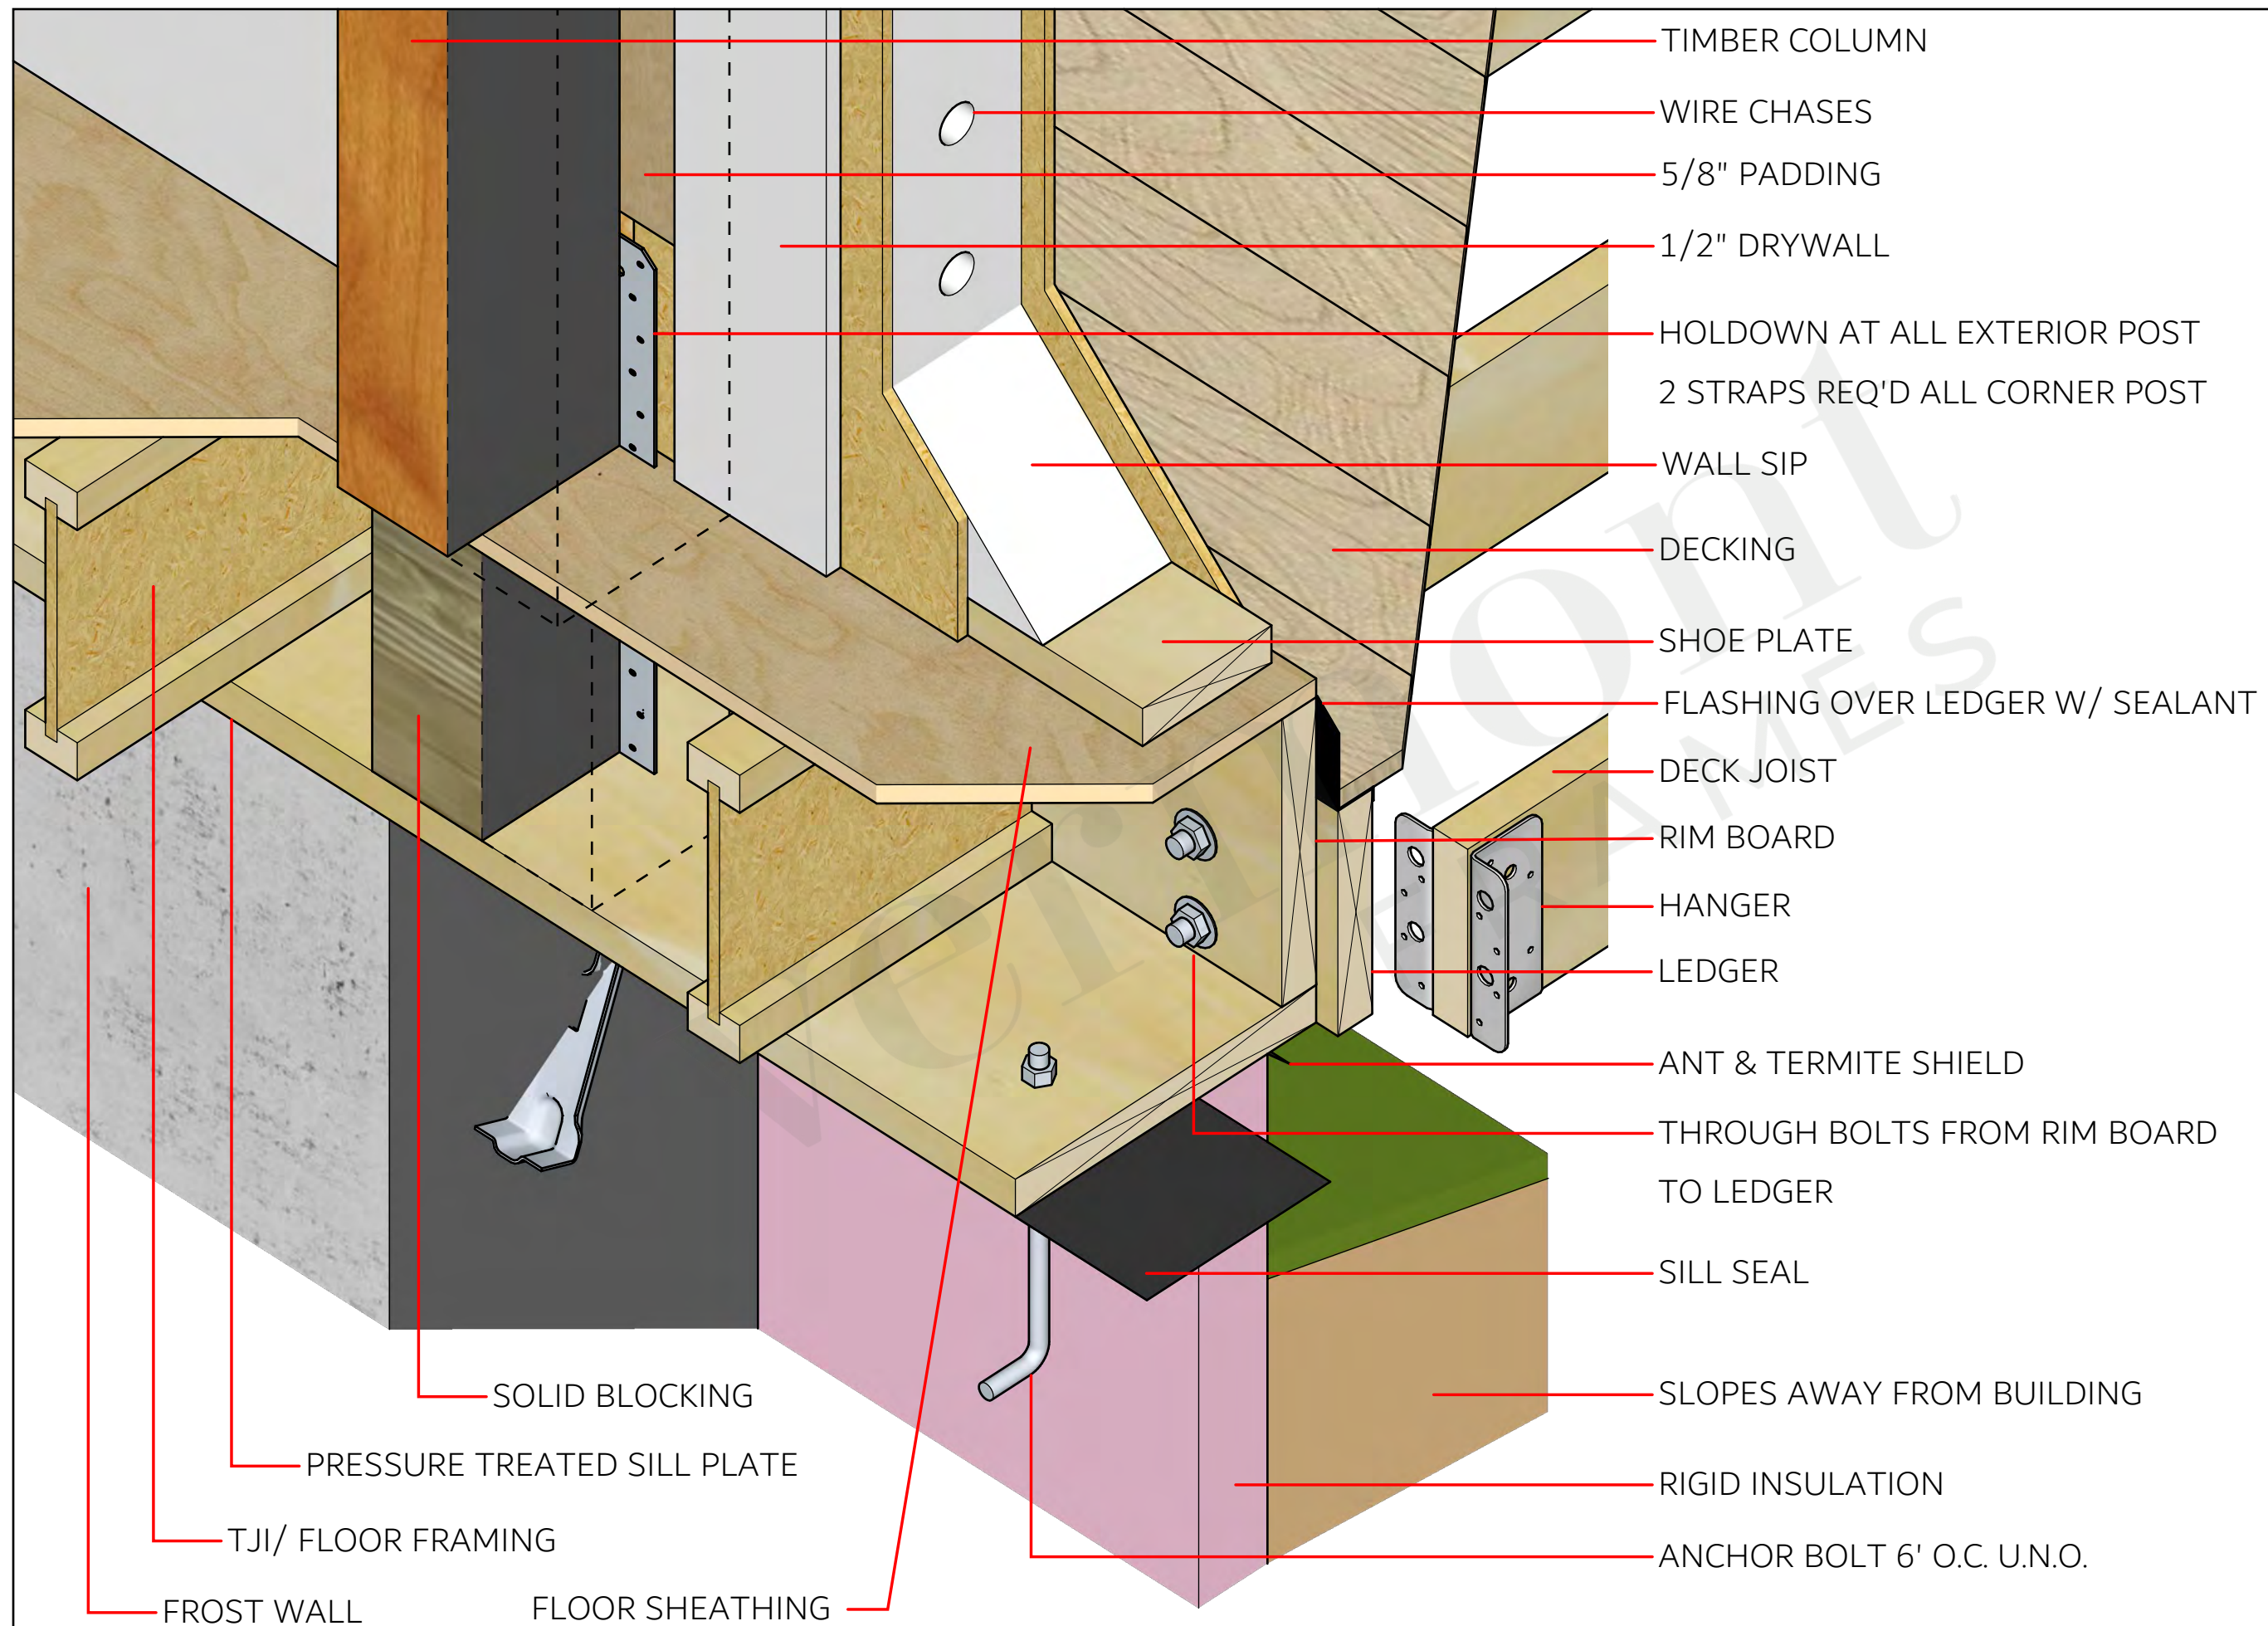

TYPICAL: FRAMED FLOOR W/ DECK CONNECTION

FOR REFERENCE PURPOSES ONLY, NOT FOR CONSTRUCTION!