




WALL SIP SPLINE CONNECTION

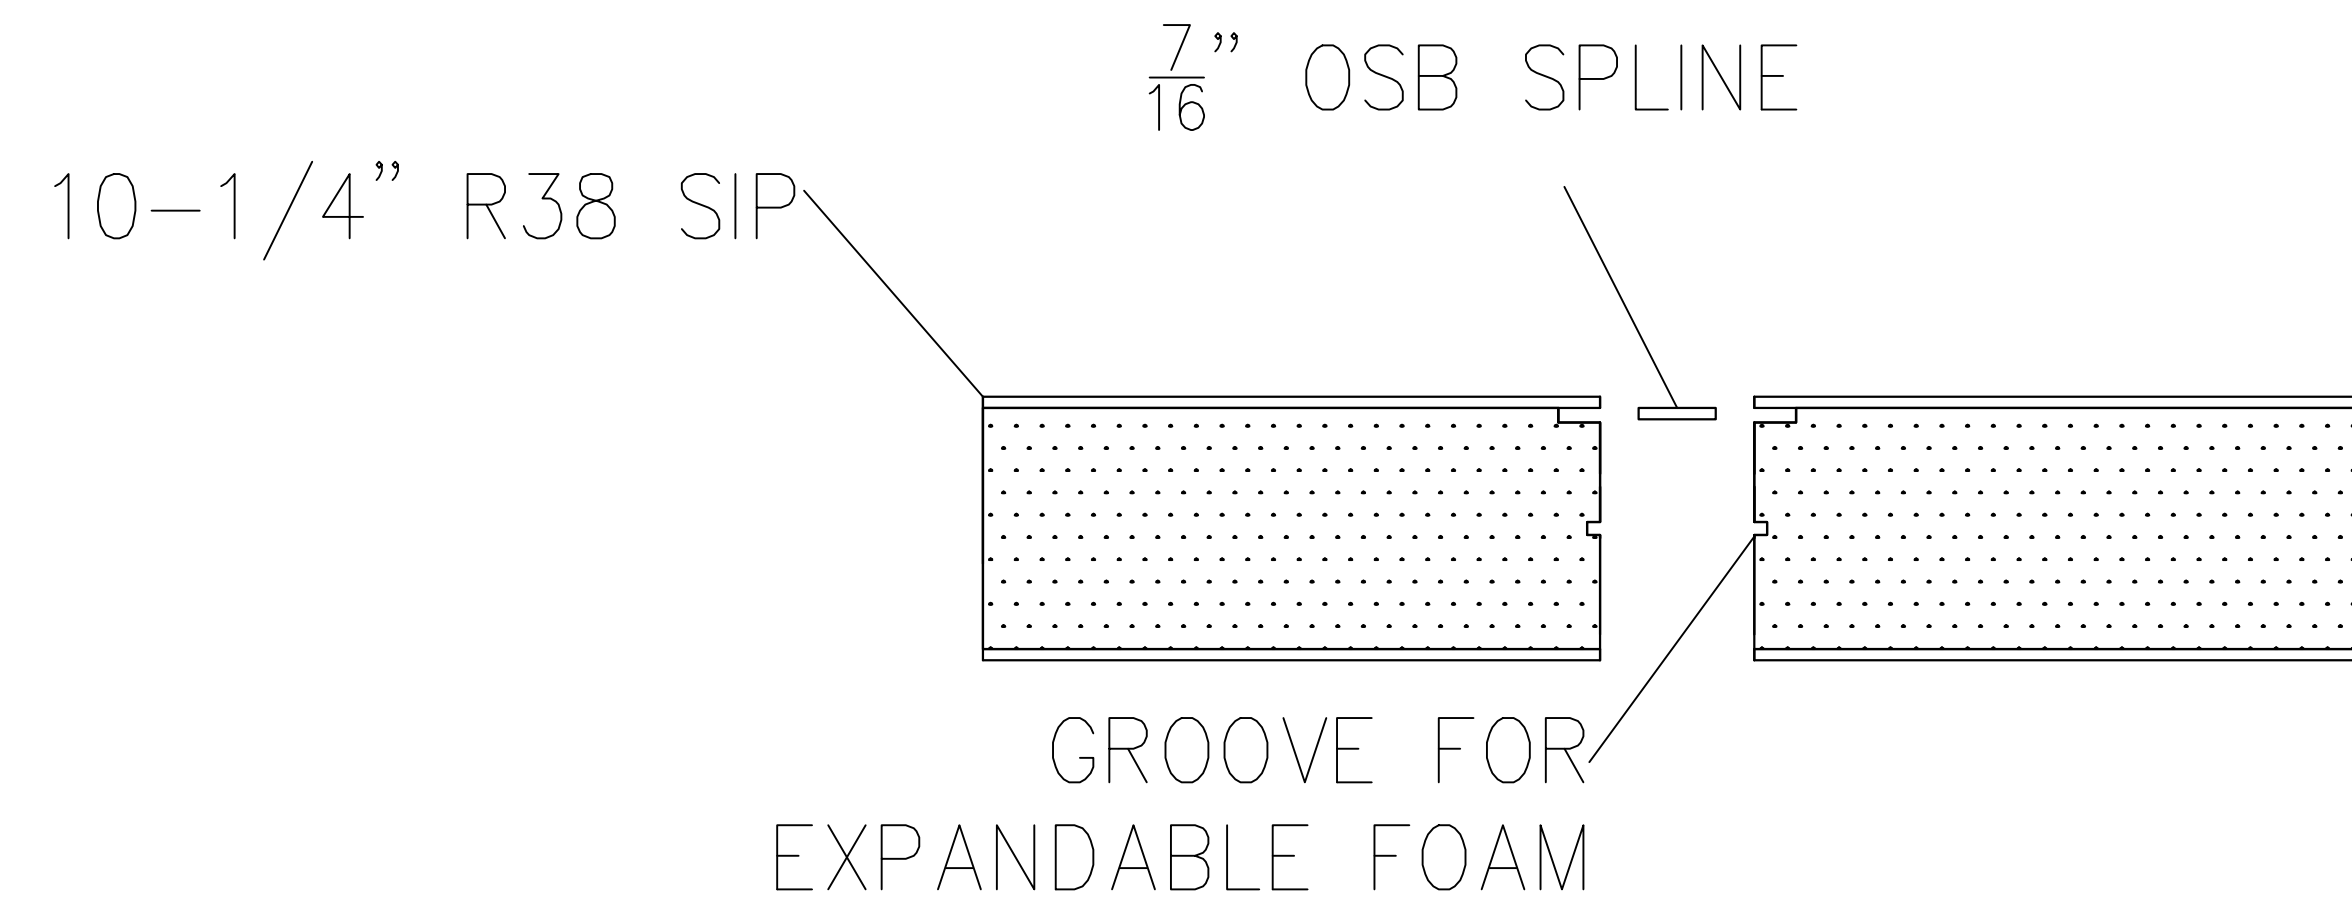


ROOF SIP TOP SPLINE CONNECTION

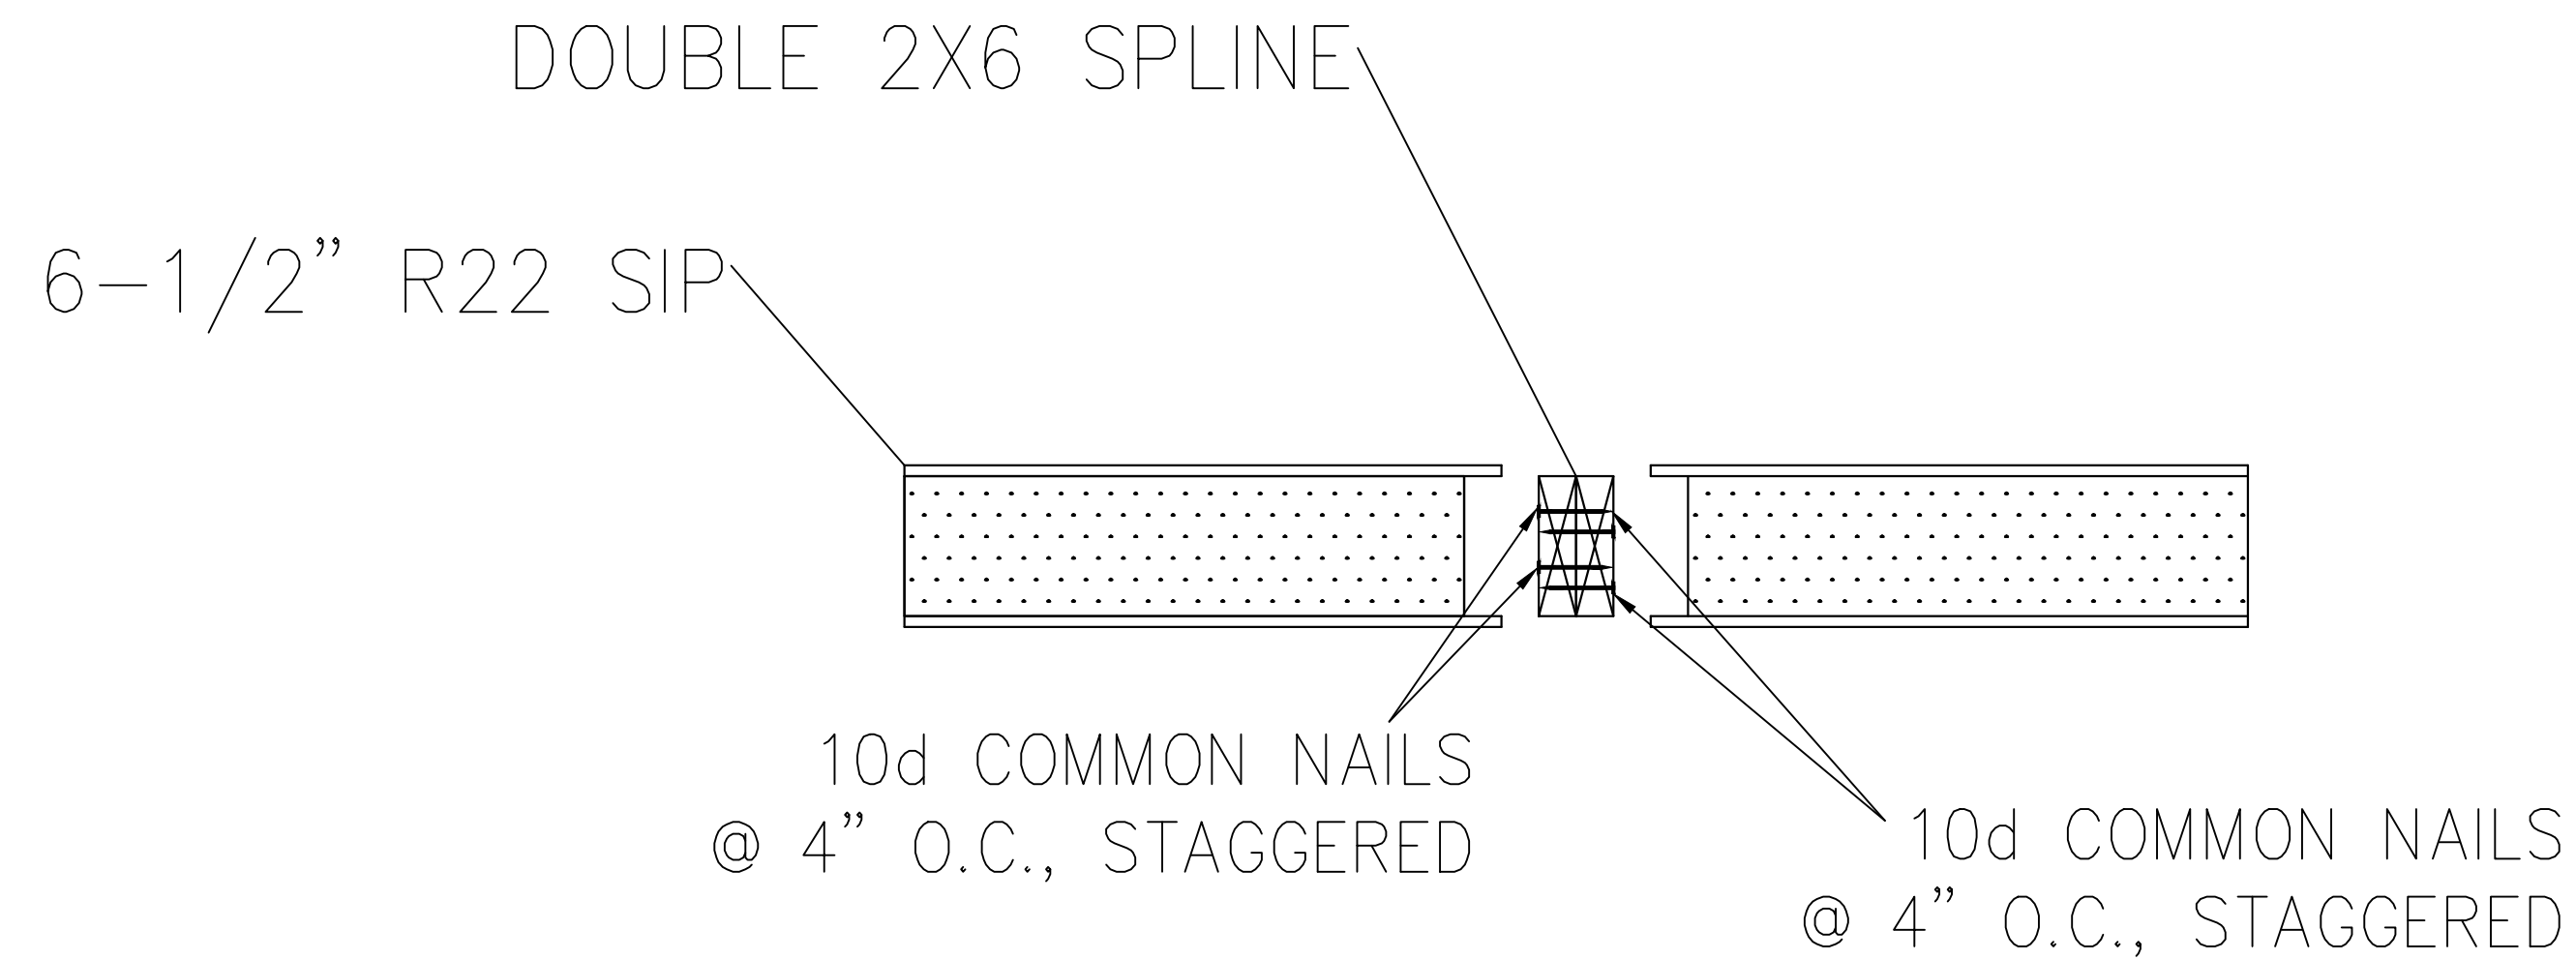


DOUBLE 2X6 WALL SIP SPLINE CONNECTION

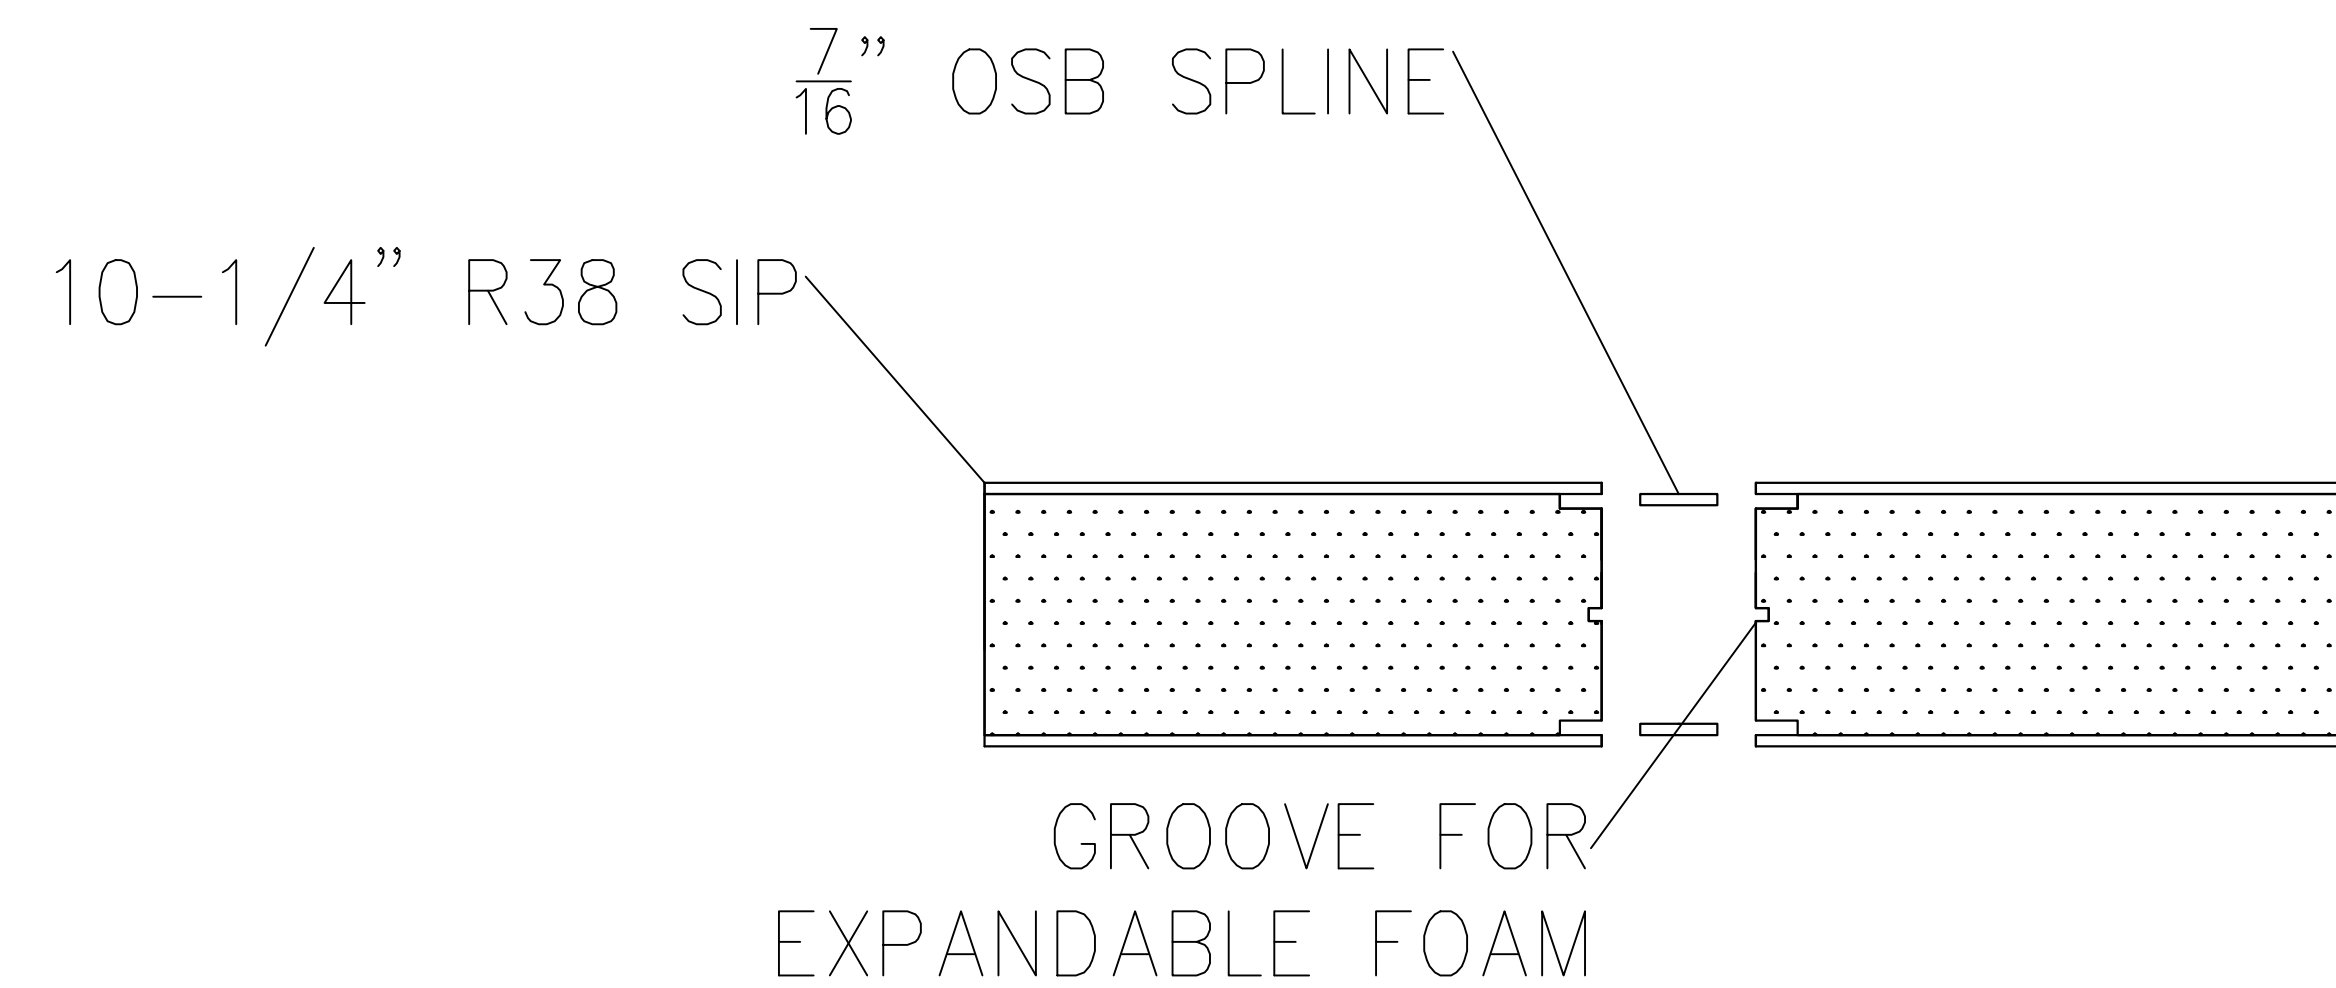

ROOF SIP DOUBLE SPLINE CONNECTION

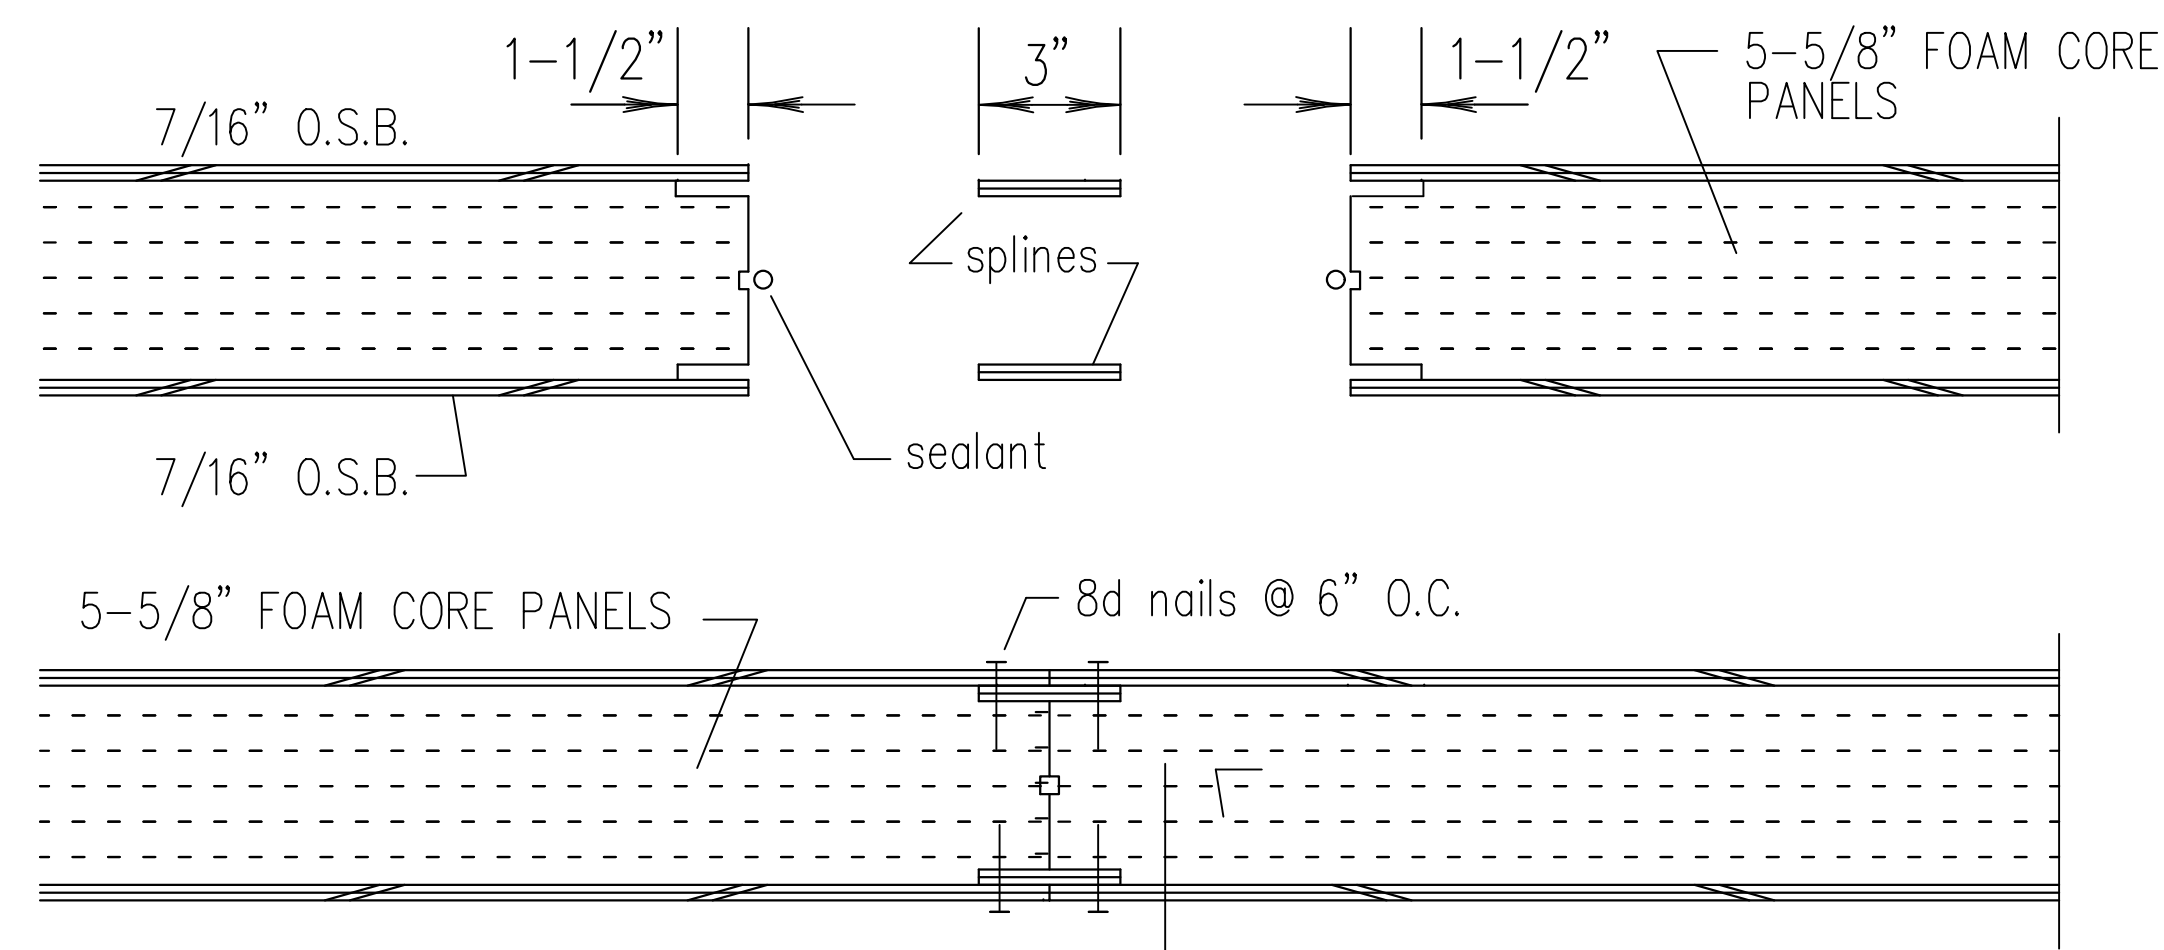

WALL SIP SPLINE CONNECTION

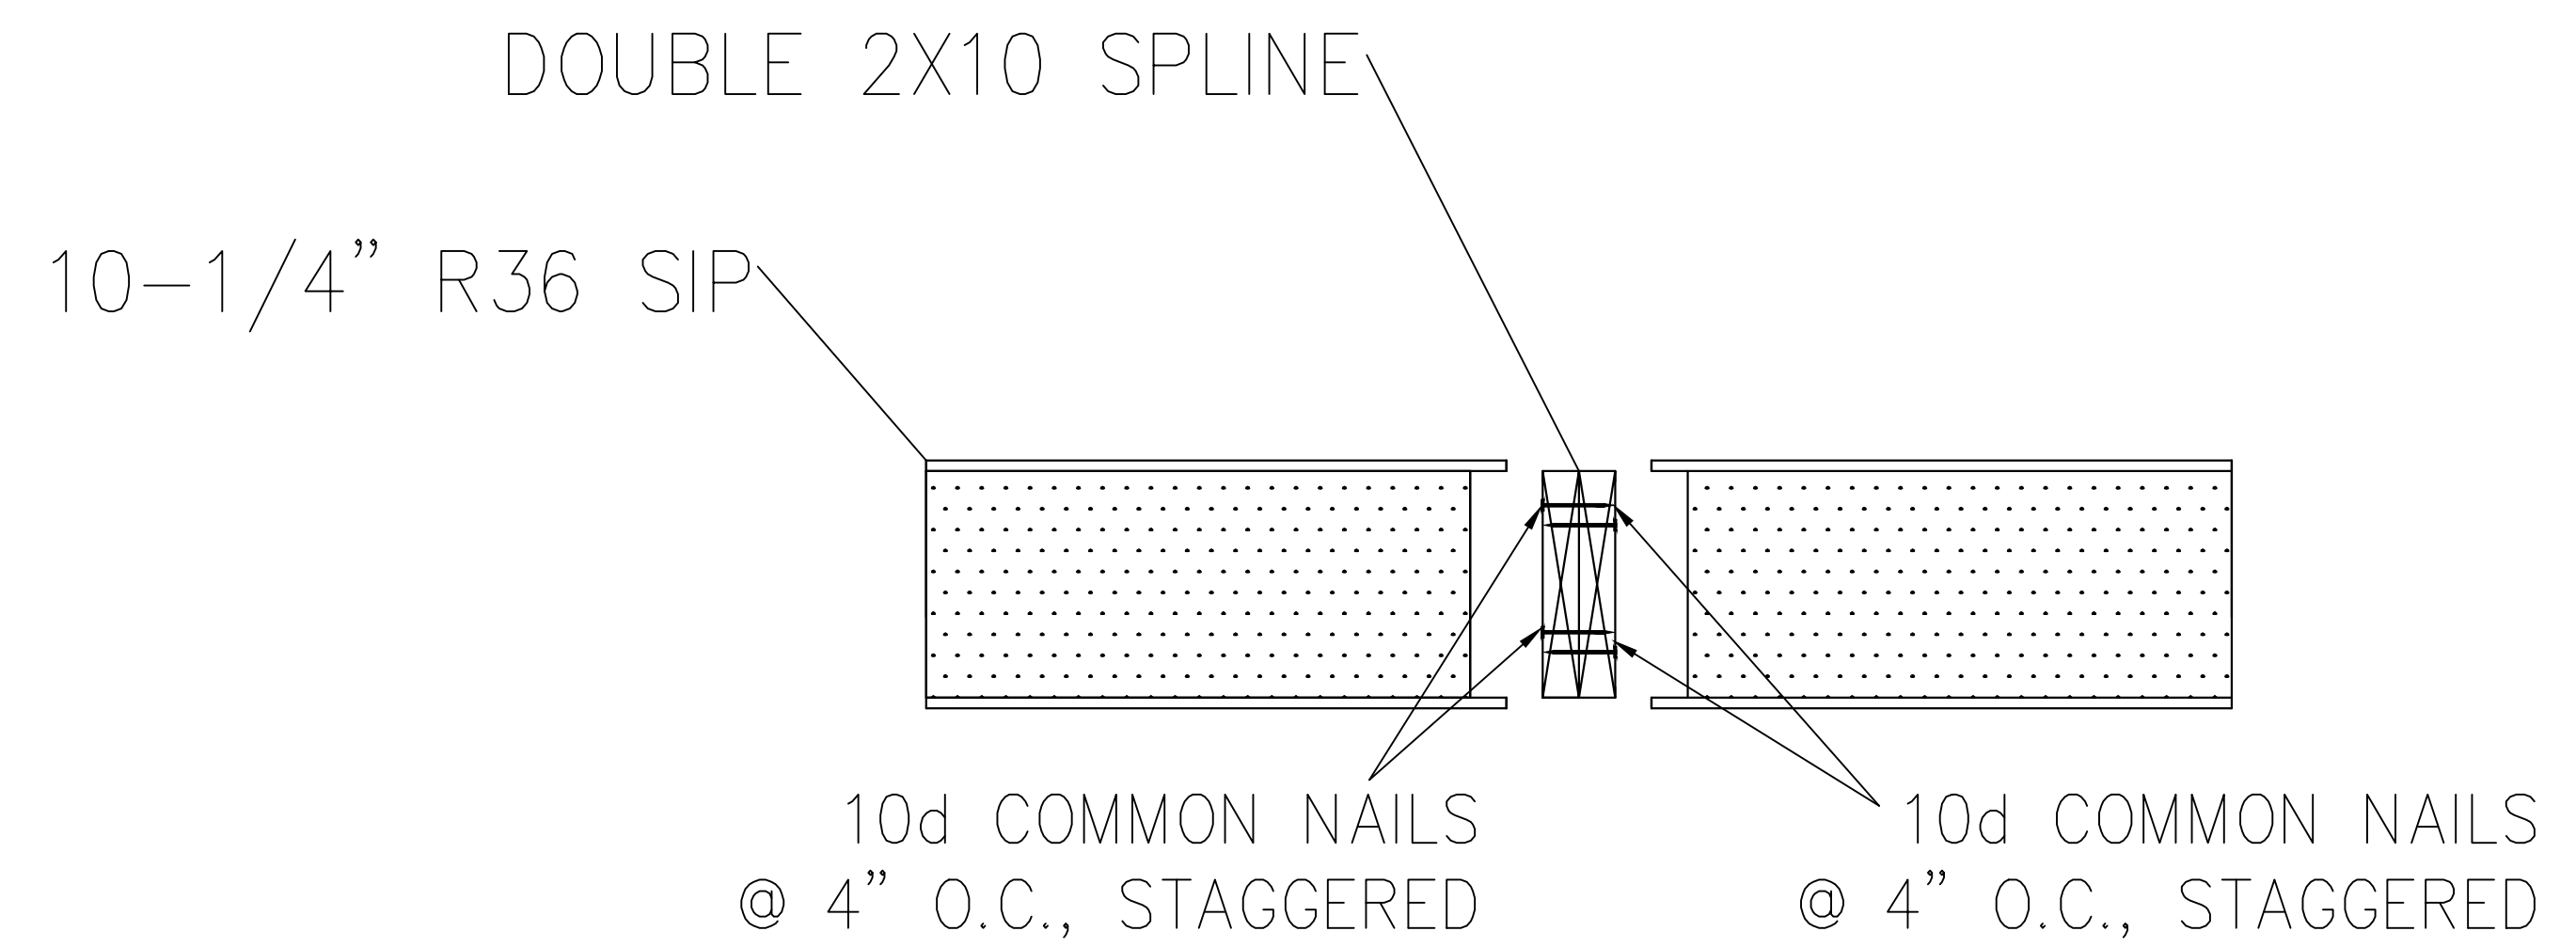

DOUBLE 2X10 ROOF SPLINE CONNECTION